



PROJECT :
**1ST FLOOR
GOOD EARTH
BUSINESS BAY 2**

- Notes:-
1. THIS DRAWING AND DESIGN IS THE PROPERTY OF THE GOOD EARTH.
 2. NO PORTION MAY BE USED OR REPRODUCED WITHOUT THEIR WRITTEN PERMISSION.
 3. ALL DIMENSIONS ARE TO BE VERIFIED ONSITE BY THE CONTRACTOR.
 4. ANY DISCREPANCIES ARE TO BE REPORTED TO THE ARCHITECT IMMEDIATELY.
 5. ALL DIMENSIONS ARE TO BE READ NOT SCALED.
 6. ALL INDICATED LEVELS ARE FINISHED LEVELS.
 7. ALL LATEST REVISION DRAWINGS TO BE USED AND ALL PREVIOUS DRAWINGS TO BE CANCELED.
 8. ALL AS BUILT DIMENSIONS TO BE VERIFIED BY THE REQUISITE ENGINEER AND TO BE NOTIFIED FOR THE DISCREPANCIES.
 9. DRAWINGS TO BE READ IN CONJUNCTION WITH THE SPECIFICATIONS AND CONDITIONS OF CONTRACT

DRAWING TITLE:
1ST FLOOR LAYOUT

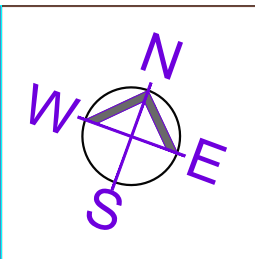


DRAWING NO :	DATE :	SCALE :
AI-101	23.05.24	N.T.S.
REMARKS :-	DRAWN BY-	CHECKED BY-
RO	RITU	

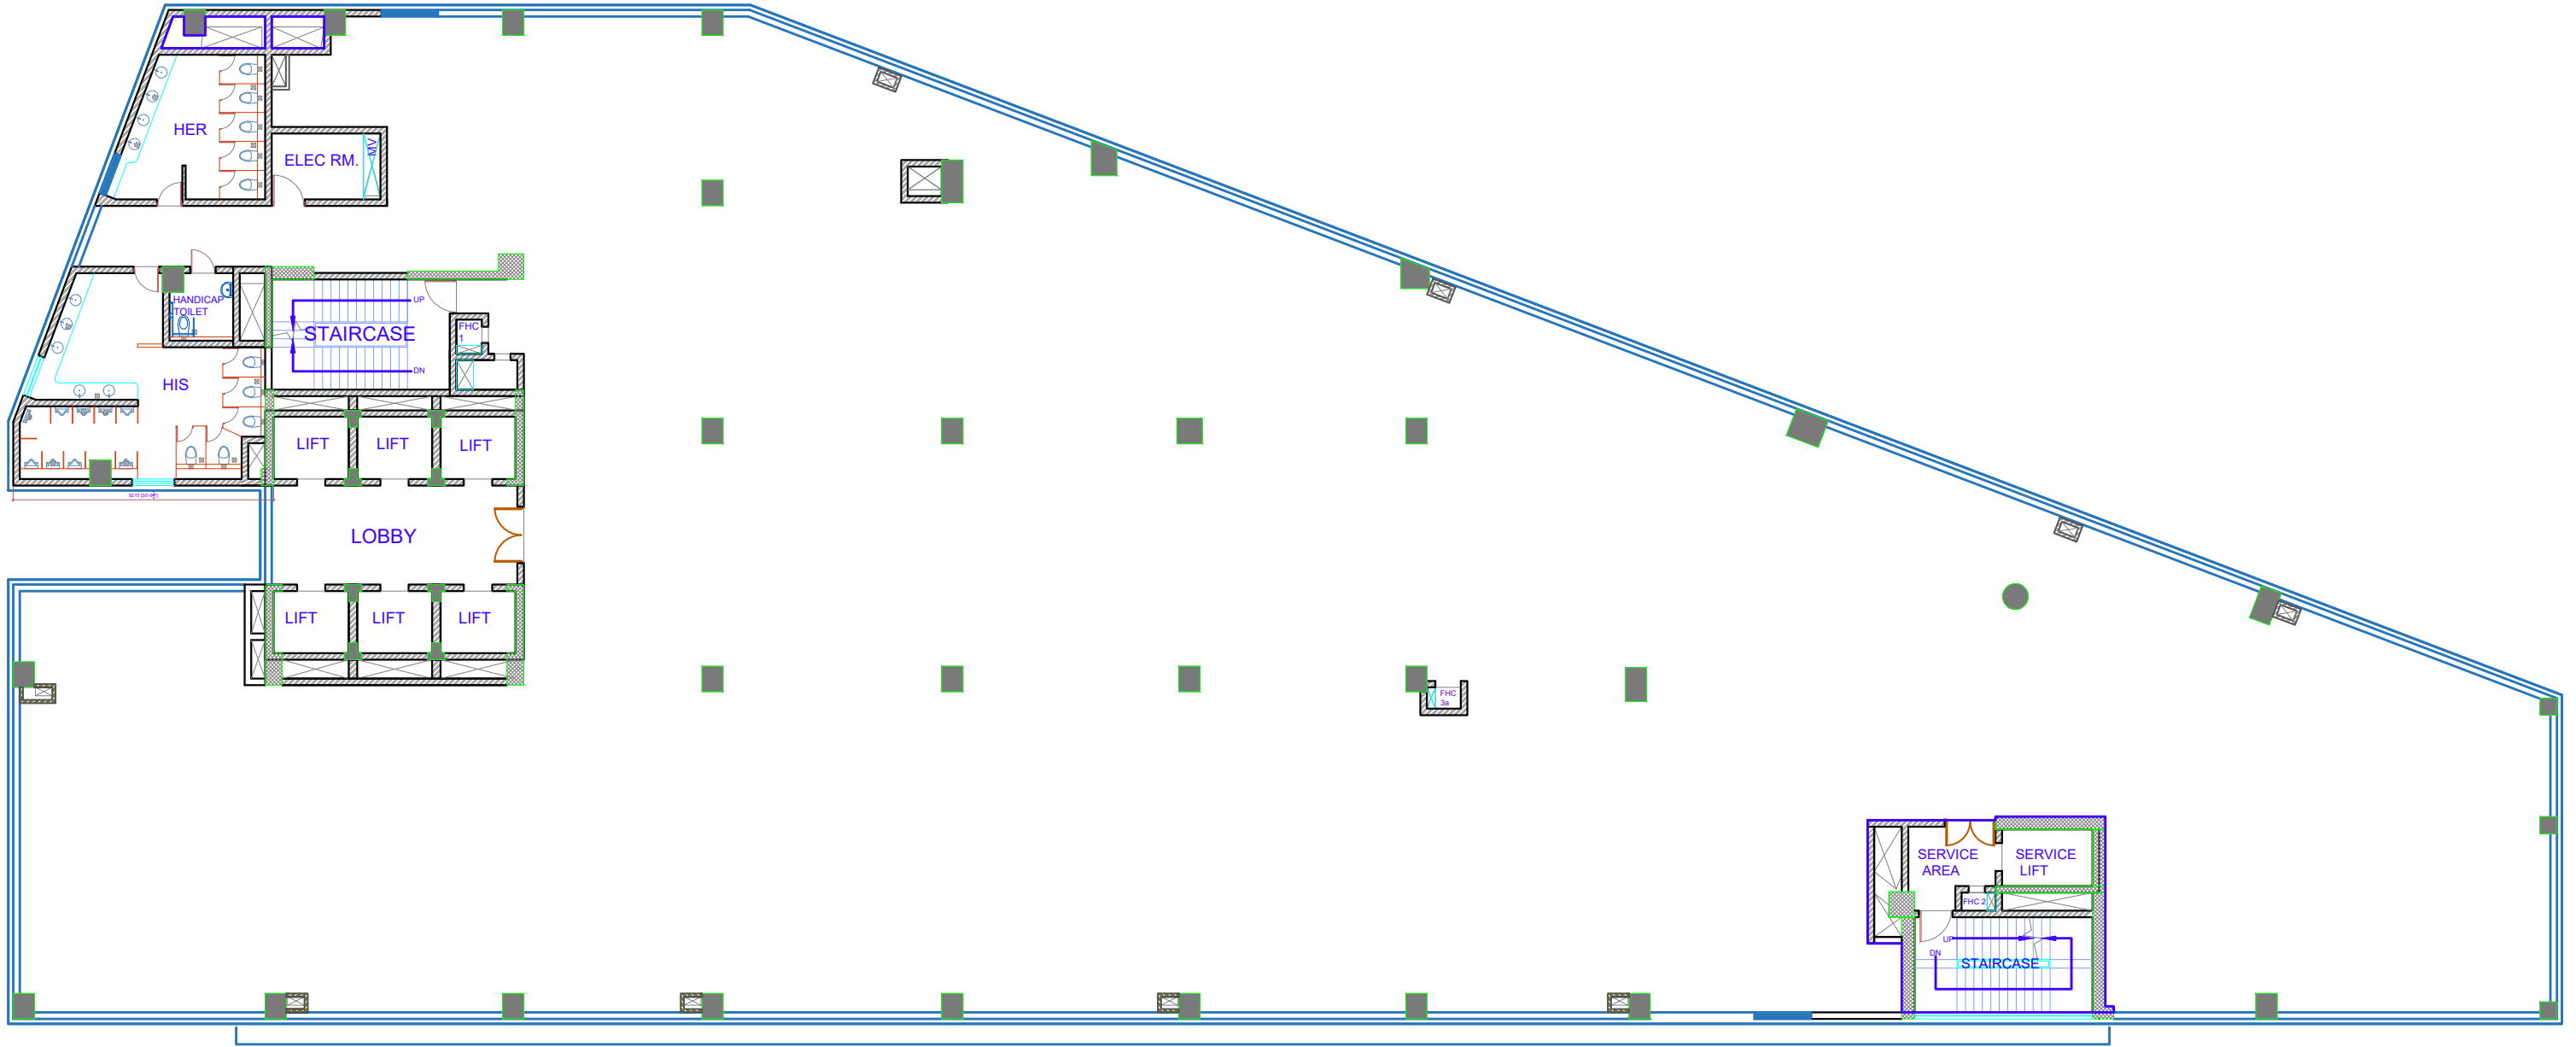


PROJECT :
**2ND FLOOR
 GOOD EARTH
 BUSINESS BAY 2**

- Notes:-
1. THIS DRAWING AND DESIGN IS THE PROPERTY OF THE GOOD EARTH.
 2. NO PORTION MAY BE USED OR REPRODUCED WITHOUT THEIR WRITTEN PERMISSION.
 3. ALL DIMENSIONS ARE TO BE VERIFIED ONSITE BY THE CONTRACTOR.
 4. ANY DISCREPANCIES ARE TO BE REPORTED TO THE ARCHITECT IMMEDIATELY.
 5. ALL DIMENSIONS ARE TO BE READ NOT SCALED.
 6. ALL INDICATED LEVELS ARE FINISHED LEVELS.
 7. ALL LATEST REVISION DRAWINGS TO BE USED AND ALL PREVIOUS DRAWINGS TO BE CANCELED.
 8. ALL AS BUILT DIMENSIONS TO BE VERIFIED BY THE REQUISITE ENGINEER AND TO BE NOTIFIED FOR THE DISCREPANCIES.
 9. DRAWINGS TO BE READ IN CONJUNCTION WITH THE SPECIFICATIONS AND CONDITIONS OF CONTRACT

DRAWING TITLE:
2ND FLOOR PLAN

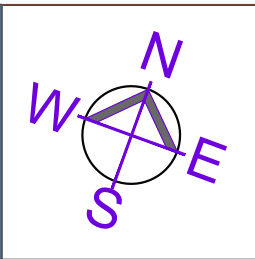

DRAWING NO :	DATE :	SCALE :
AI-101	23.05.24	N.T.S.
REMARKS :-	DRAWN BY-	CHECKED BY-
R0	RITU	

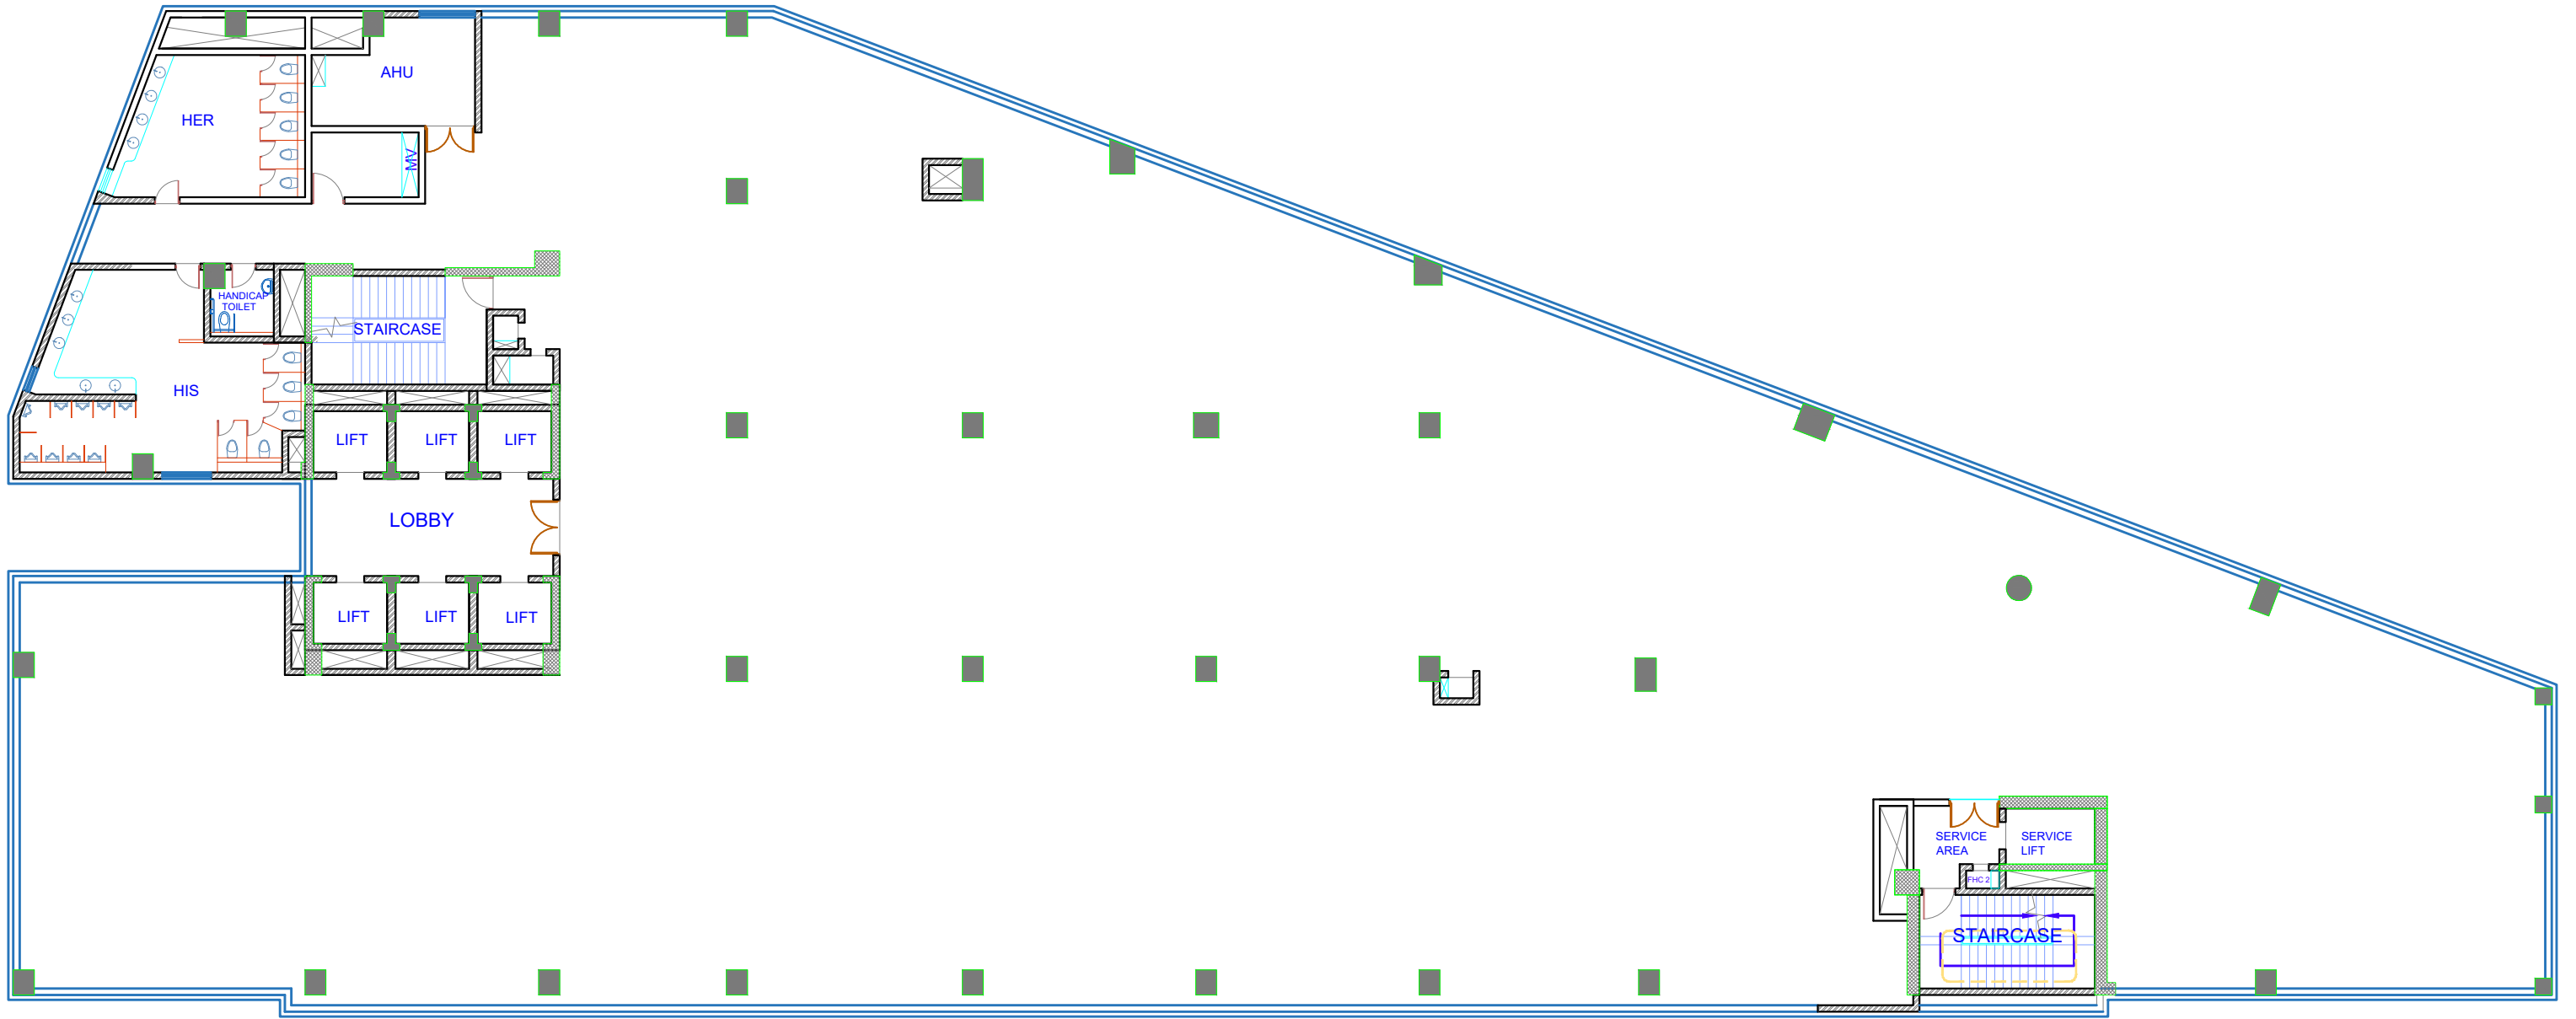

PROJECT :

**3RD & 4TH FLOOR
GOOD EARTH
BUSINESS BAY 2**

Notes:-


1. THIS DRAWING AND DESIGN IS THE PROPERTY OF THE GOOD EARTH.
2. NO PORTION MAY BE USED OR REPRODUCED WITHOUT THEIR WRITTEN PERMISSION.
3. ALL DIMENSIONS ARE TO BE VERIFIED ONSITE BY THE CONTRACTOR.
4. ANY DISCREPANCIES ARE TO BE REPORTED TO THE ARCHITECT IMMEDIATELY.
5. ALL DIMENSIONS ARE TO BE READ NOT SCALED.
6. ALL INDICATED LEVELS ARE FINISHED LEVELS.
7. ALL LATEST REVISION DRAWINGS TO BE USED AND ALL PREVIOUS DRAWINGS TO BE CANCELED.
8. ALL AS BUILT DIMENSIONS TO BE VERIFIED BY THE REQUISITE ENGINEER AND TO BE NOTIFIED FOR THE DISCREPANCIES.
9. DRAWINGS TO BE READ IN CONJUNCTION WITH THE SPECIFICATIONS AND CONDITIONS OF CONTRACT

DRAWING TITLE:

3RD & 4TH FLOOR PLAN



DRAWING NO :	DATE :	SCALE :
AI-101	23.05.24	N.T.S.
REMARKS :-	DRAWN BY-	CHECKED BY-
R0	RITU	

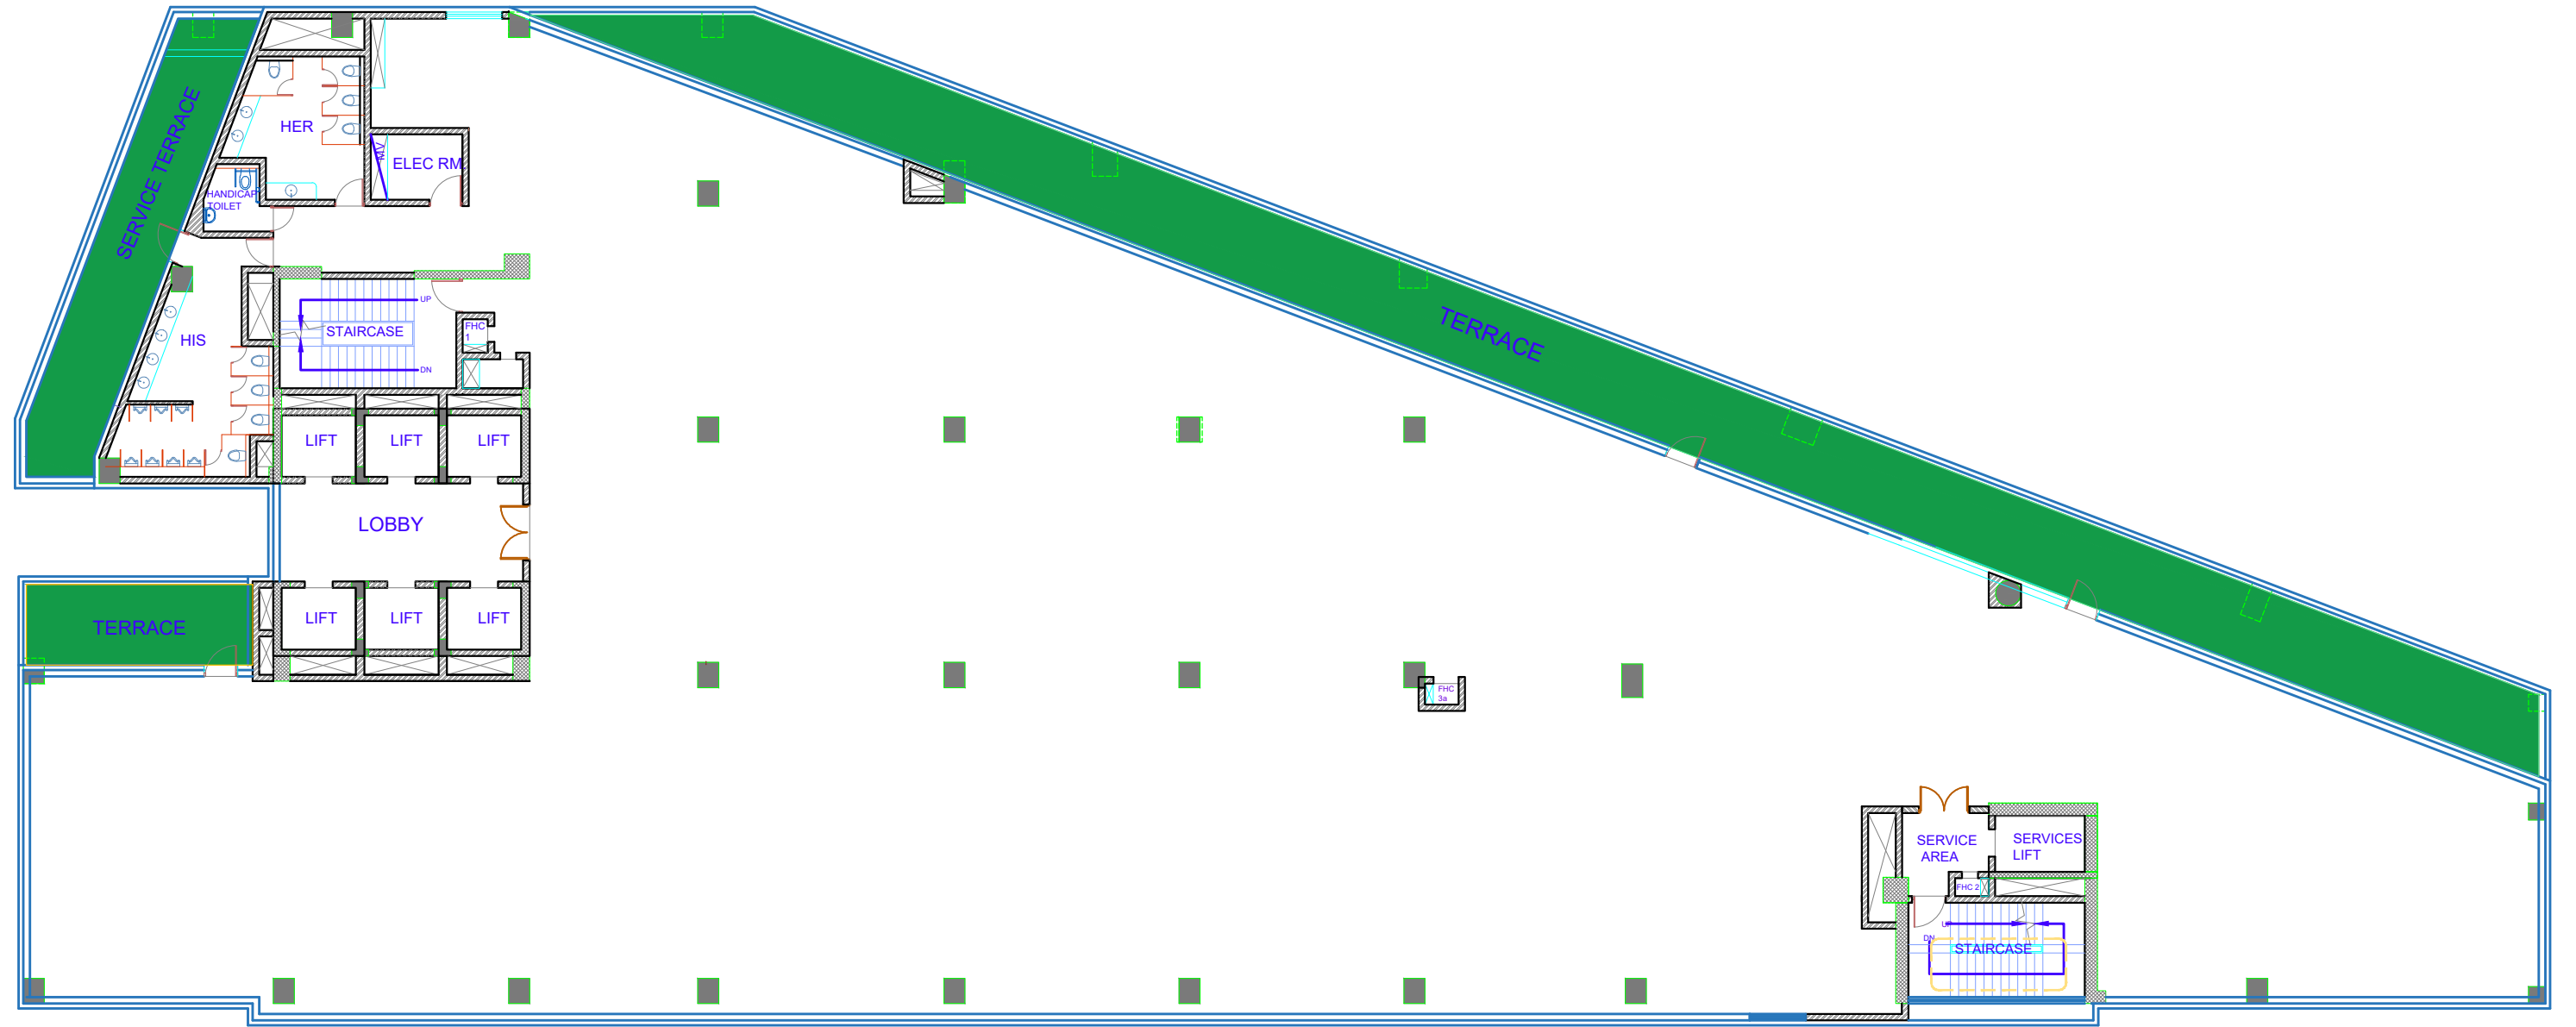


PROJECT :

**5TH FLOOR
GOOD EARTH
BUSINESS BAY 2**


- Notes:-
1. THIS DRAWING AND DESIGN IS THE PROPERTY OF THE GOOD EARTH.
 2. NO PORTION MAY BE USED OR REPRODUCED WITHOUT THEIR WRITTEN PERMISSION.
 3. ALL DIMENSIONS ARE TO BE VERIFIED ONSITE BY THE CONTRACTOR.
 4. ANY DISCREPANCIES ARE TO BE REPORTED TO THE ARCHITECT IMMEDIATELY.
 5. ALL DIMENSIONS ARE TO BE READ NOT SCALED.
 6. ALL INDICATED LEVELS ARE FINISHED LEVELS.
 7. ALL LATEST REVISION DRAWINGS TO BE USED AND ALL PREVIOUS DRAWINGS TO BE CANCELED.
 8. ALL AS BUILT DIMENSIONS TO BE VERIFIED BY THE REQUISITE ENGINEER AND TO BE NOTIFIED FOR THE DISCREPANCIES.
 9. DRAWINGS TO BE READ IN CONJUNCTION WITH THE SPECIFICATIONS AND CONDITIONS OF CONTRACT

DRAWING TITLE:

5TH FLOOR LAYOUT

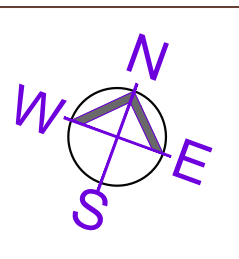

DRAWING NO :	DATE :	SCALE :
AI-101	23.05.24	N.T.S.
REMARKS :-	DRAWN BY-	CHECKED BY-
RO	RITU	

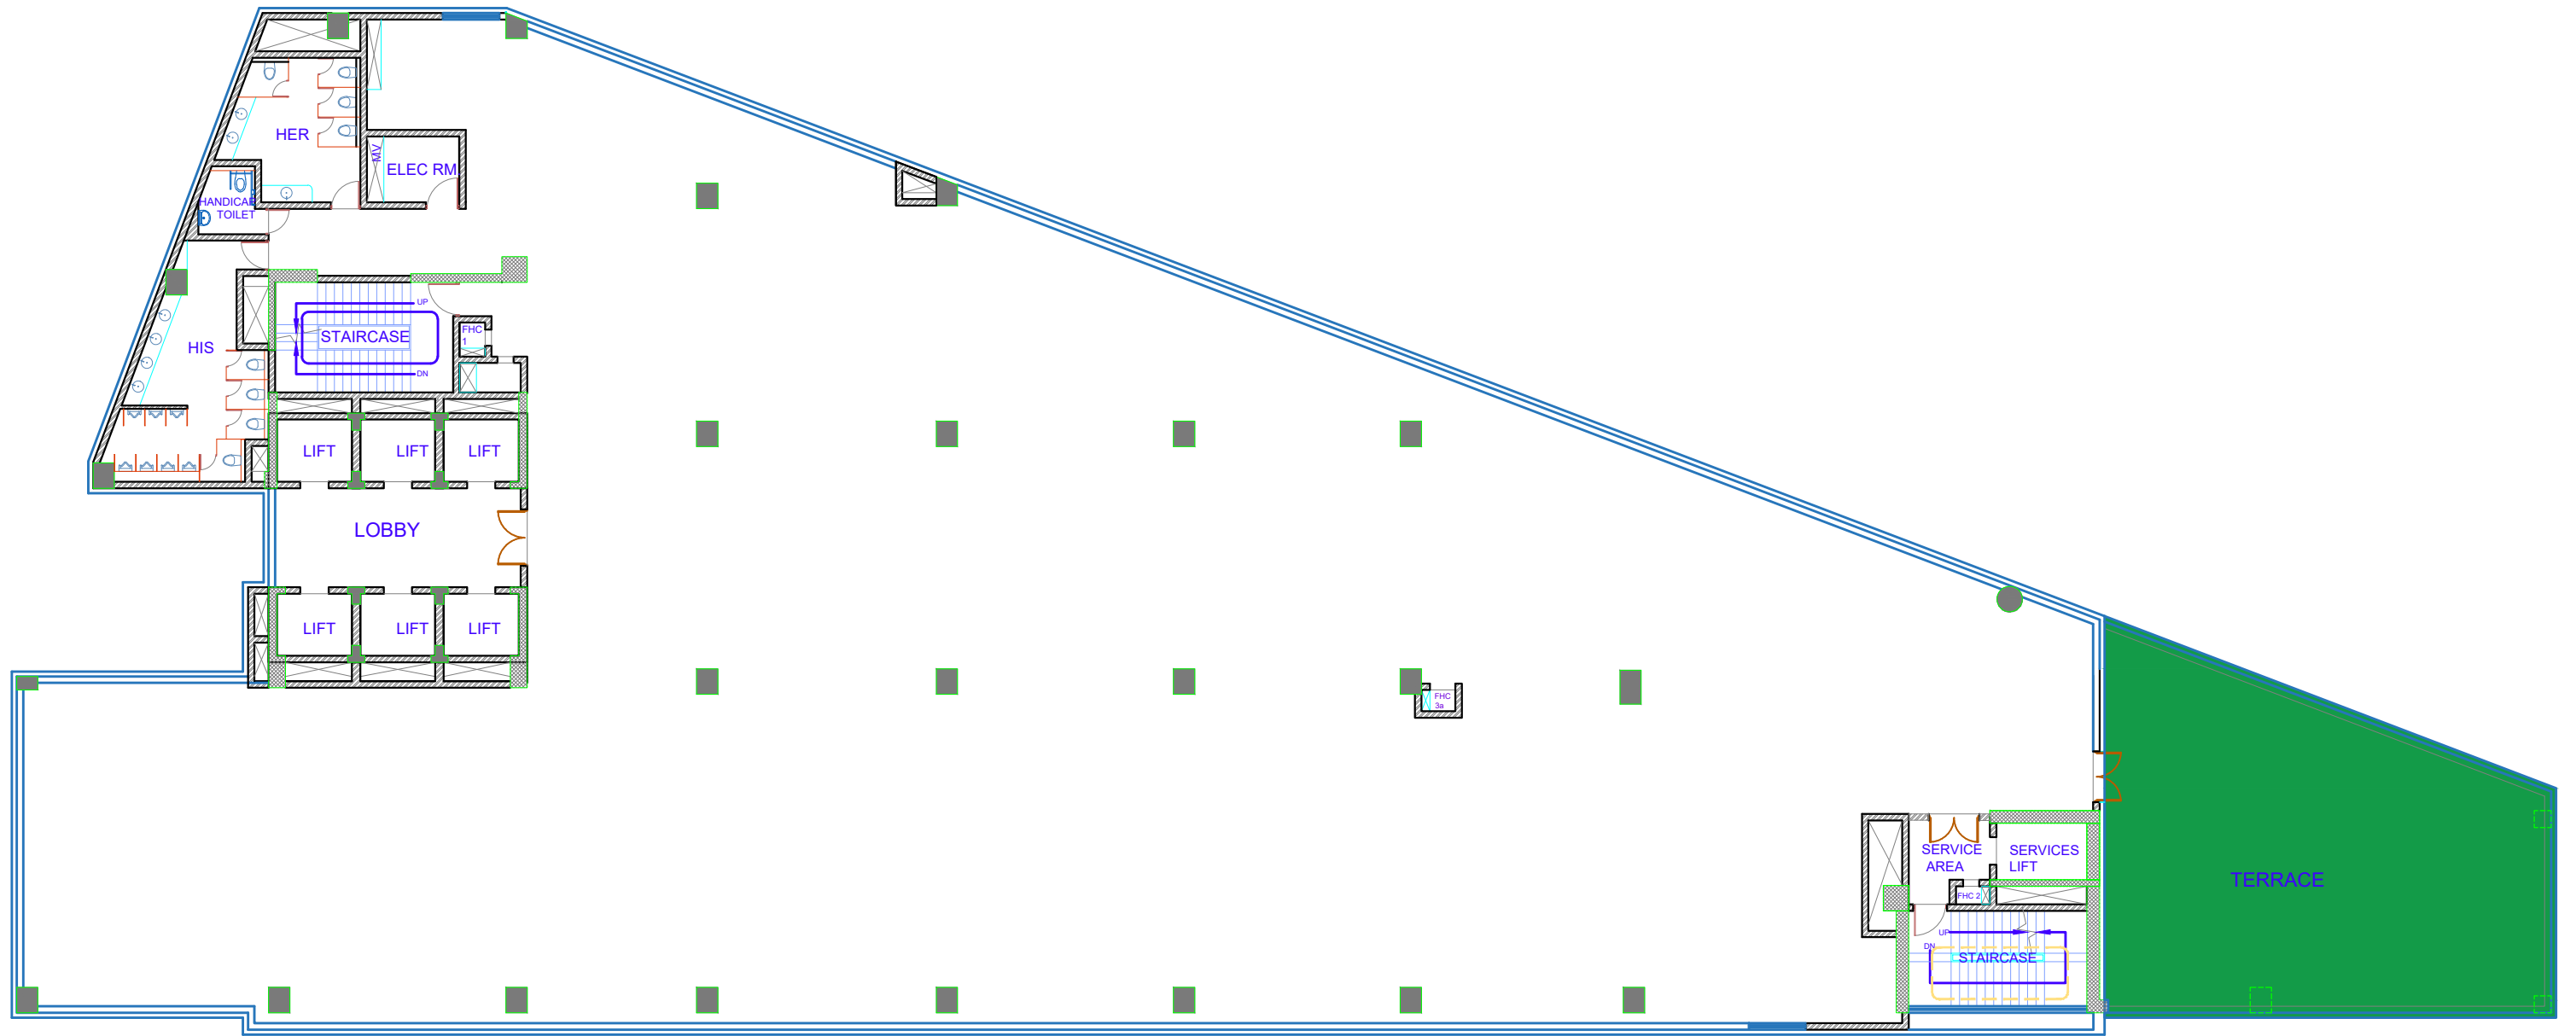


PROJECT :
**6TH FLOOR
GOOD EARTH**


- Notes:-
1. THIS DRAWING AND DESIGN IS THE PROPERTY OF THE GOOD EARTH.
 2. NO PORTION MAY BE USED OR REPRODUCED WITHOUT THEIR WRITTEN PERMISSION.
 3. ALL DIMENSIONS ARE TO BE VERIFIED ONSITE BY THE CONTRACTOR.
 4. ANY DISCREPANCIES ARE TO BE REPORTED TO THE ARCHITECT IMMEDIATELY.
 5. ALL DIMENSIONS ARE TO BE READ NOT SCALED.
 6. ALL INDICATED LEVELS ARE FINISHED LEVELS.
 7. ALL LATEST REVISION DRAWINGS TO BE USED AND ALL PREVIOUS DRAWINGS TO BE CANCELED.
 8. ALL AS BUILT DIMENSIONS TO BE VERIFIED BY THE REQUISITE ENGINEER AND TO BE NOTIFIED FOR THE DISCREPANCIES.
 9. DRAWINGS TO BE READ IN CONJUNCTION WITH THE SPECIFICATIONS AND CONDITIONS OF CONTRACT

DRAWING TITLE:

6TH FLOOR LAYOUT

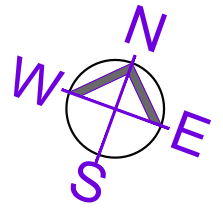


DRAWING NO :	DATE :	SCALE :
AI-101	23.05.24	N.T.S.
REMARKS :-	DRAWN BY-	CHECKED BY-
RO	RITU	

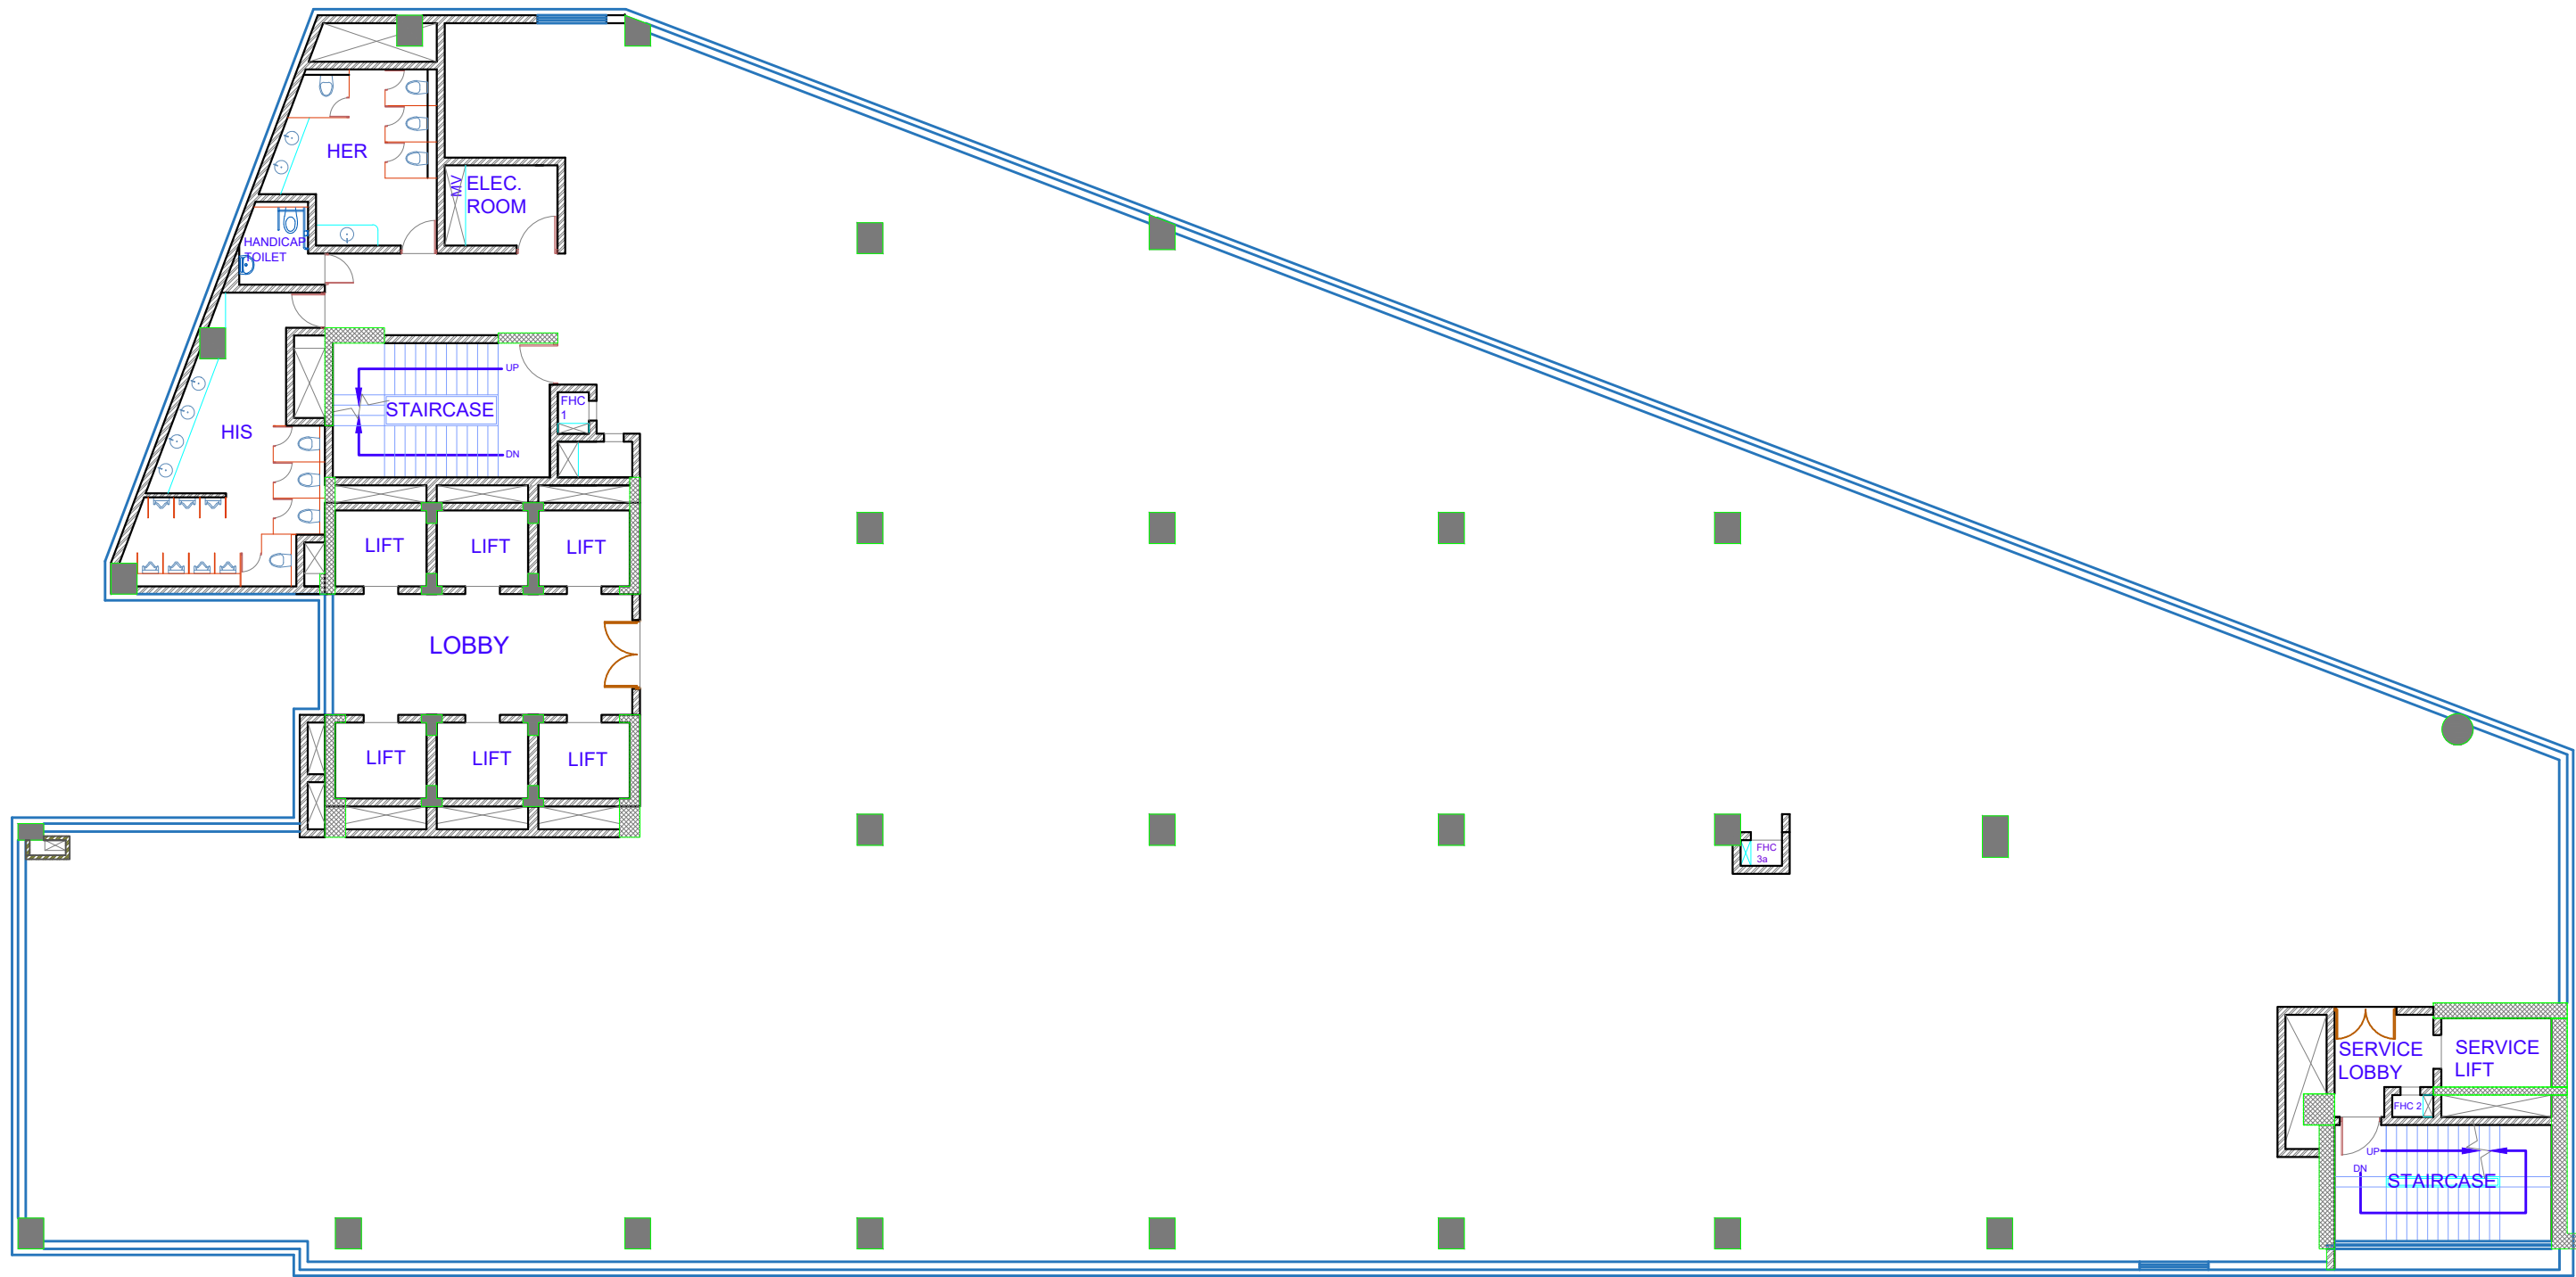


PROJECT :
**7TH FLOOR
GOOD EARTH
BUSINESS BAY 2**

- Notes:-
1. THIS DRAWING AND DESIGN IS THE PROPERTY OF THE GOOD EARTH.
 2. NO PORTION MAY BE USED OR REPRODUCED WITHOUT THEIR WRITTEN PERMISSION.
 3. ALL DIMENSIONS ARE TO BE VERIFIED ONSITE BY THE CONTRACTOR.
 4. ANY DISCREPANCIES ARE TO BE REPORTED TO THE ARCHITECT IMMEDIATELY.
 5. ALL DIMENSIONS ARE TO BE READ NOT SCALED.
 6. ALL INDICATED LEVELS ARE FINISHED LEVELS.
 7. ALL LATEST REVISION DRAWINGS TO BE USED AND ALL PREVIOUS DRAWINGS TO BE CANCELED.
 8. ALL AS BUILT DIMENSIONS TO BE VERIFIED BY THE REQUISITE ENGINEER AND TO BE NOTIFIED FOR THE DISCREPANCIES.
 9. DRAWINGS TO BE READ IN CONJUNCTION WITH THE SPECIFICATIONS AND CONDITIONS OF CONTRACT

DRAWING TITLE:
7TH FLOOR LAYOUT

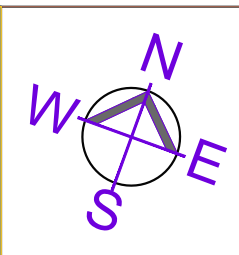


DRAWING NO :	DATE :	SCALE :
AI-101	23.05.24	N.T.S.
REMARKS :-	DRAWN BY-	CHECKED BY-
R0	RITU	

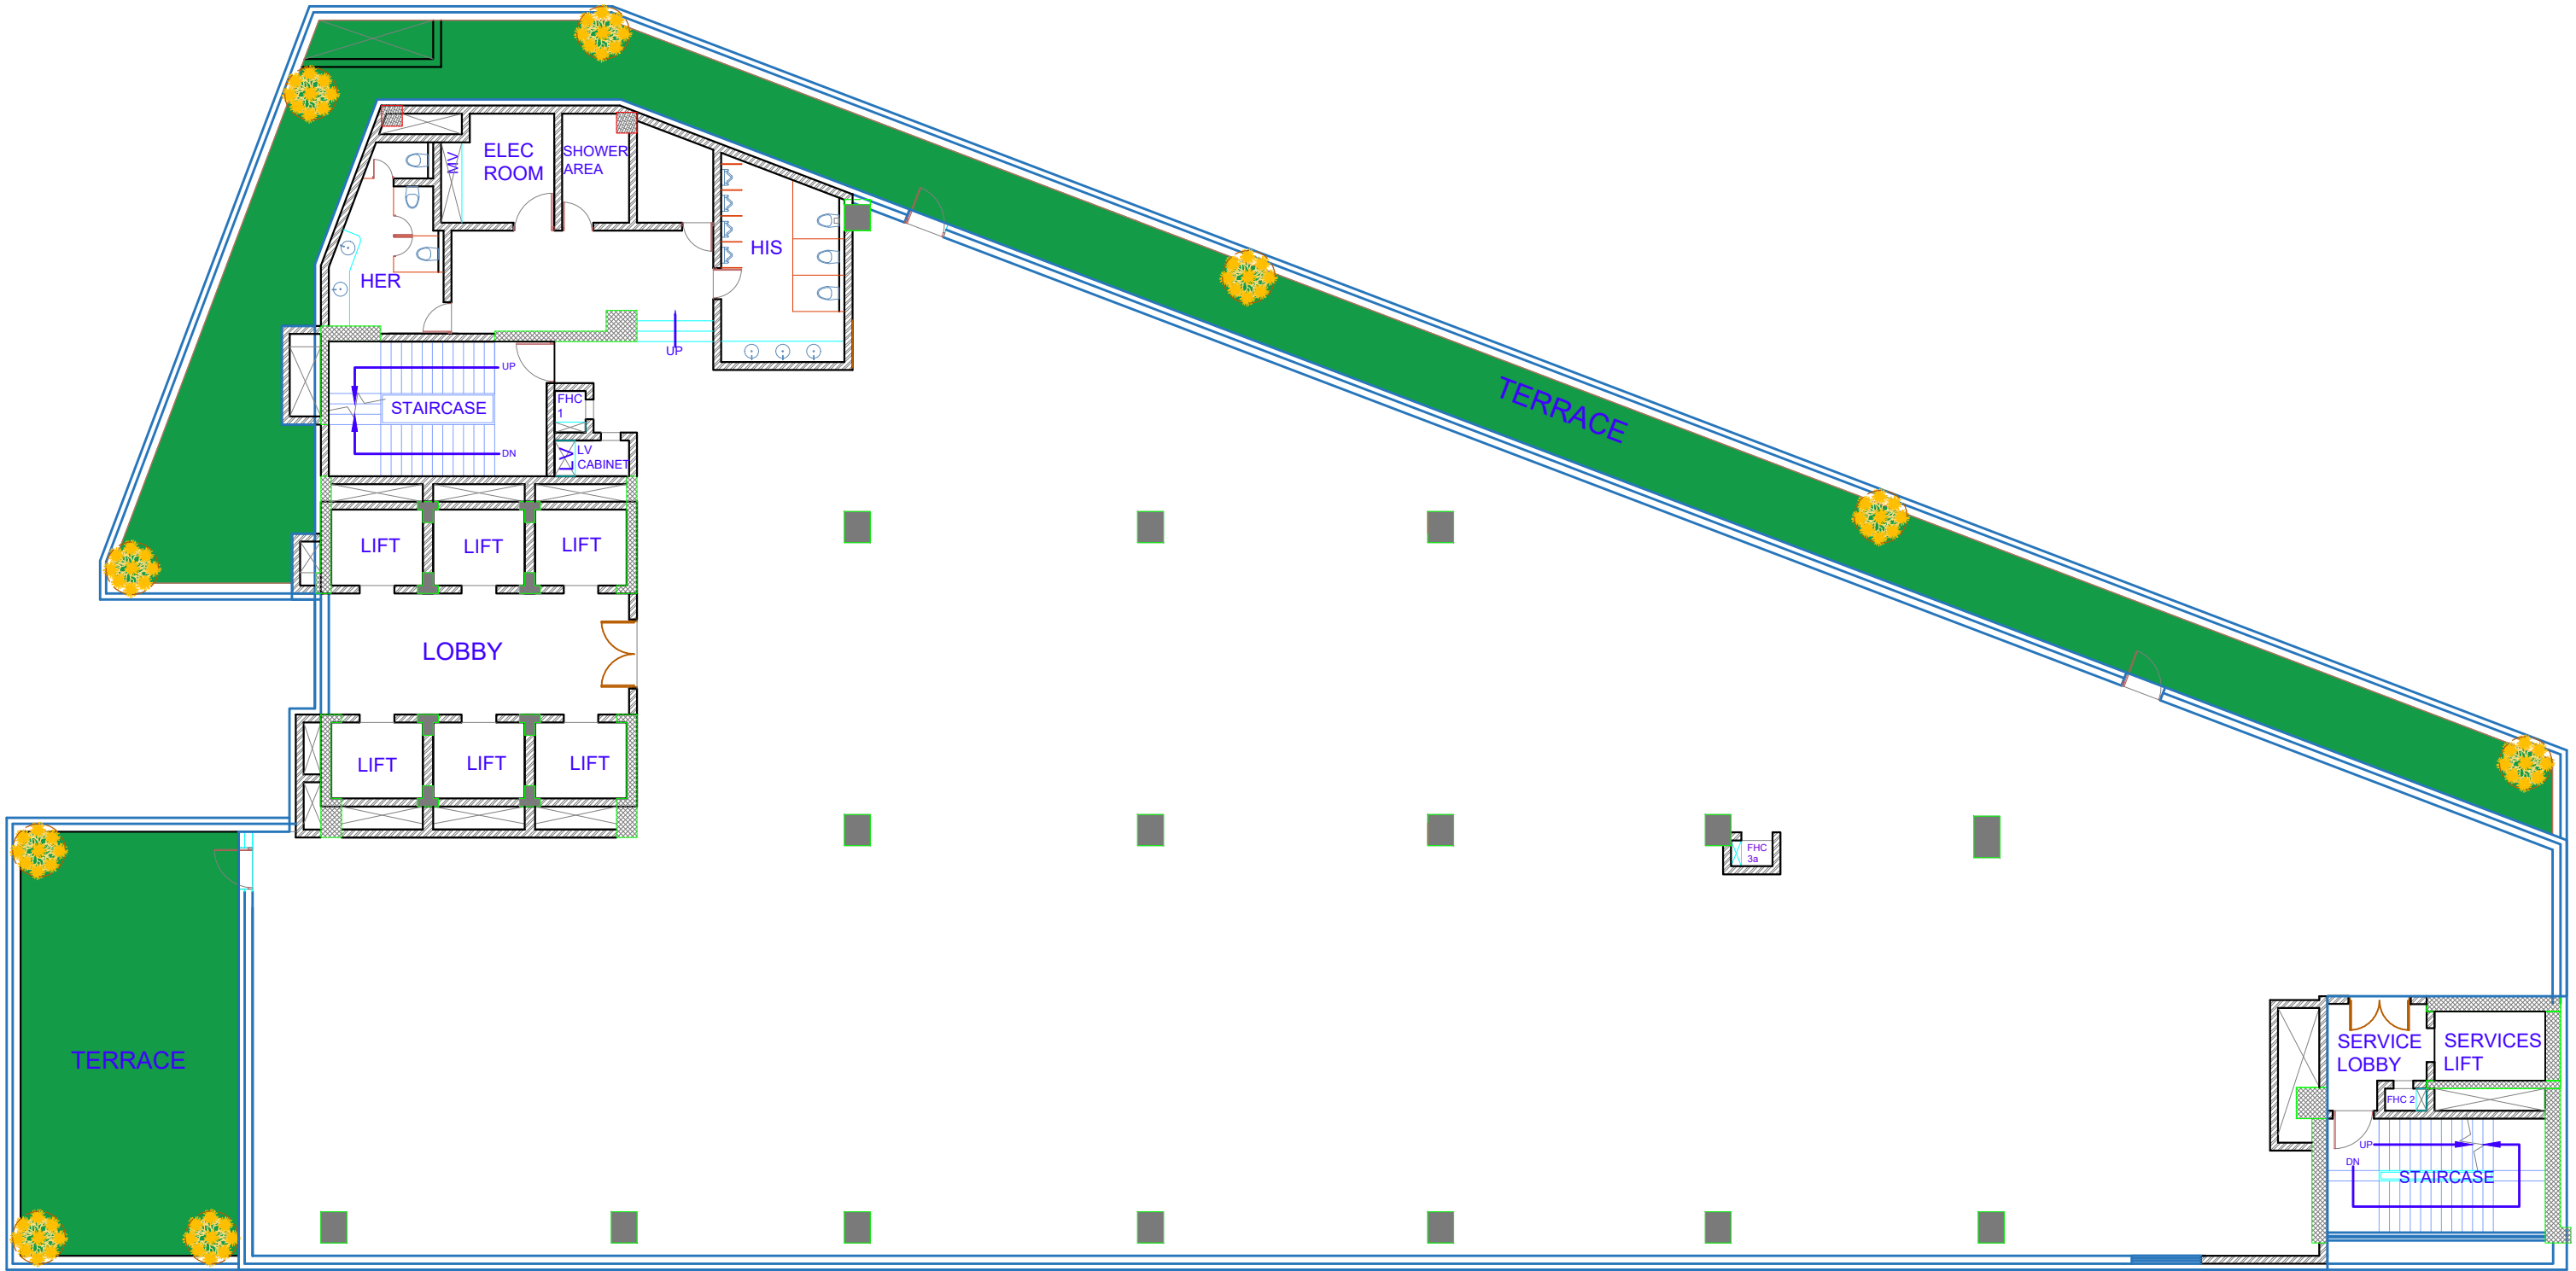


PROJECT :
GOOD EARTH BUSINESS BAY 2

- Notes:-
1. THIS DRAWING AND DESIGN IS THE PROPERTY OF THE GOOD EARTH.
 2. NO PORTION MAY BE USED OR REPRODUCED WITHOUT THEIR WRITTEN PERMISSION.
 3. ALL DIMENSIONS ARE TO BE VERIFIED ONSITE BY THE CONTRACTOR.
 4. ANY DISCREPANCIES ARE TO BE REPORTED TO THE ARCHITECT IMMEDIATELY.
 5. ALL DIMENSIONS ARE TO BE READ NOT SCALED.
 6. ALL INDICATED LEVELS ARE FINISHED LEVELS.
 7. ALL LATEST REVISION DRAWINGS TO BE USED AND ALL PREVIOUS DRAWINGS TO BE CANCELED.
 8. ALL AS BUILT DIMENSIONS TO BE VERIFIED BY THE REQUISITE ENGINEER AND TO BE NOTIFIED FOR THE DISCREPANCIES.
 9. DRAWINGS TO BE READ IN CONJUNCTION WITH THE SPECIFICATIONS AND CONDITIONS OF CONTRACT

DRAWING TITLE:
8TH FLOOR LAYOUT

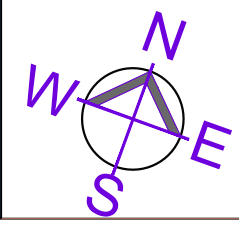

DRAWING NO : AI-101	DATE : 23.05.24	SCALE : N.T.S.
REMARKS :- RO	DRAWN BY- RITU	CHECKED BY-

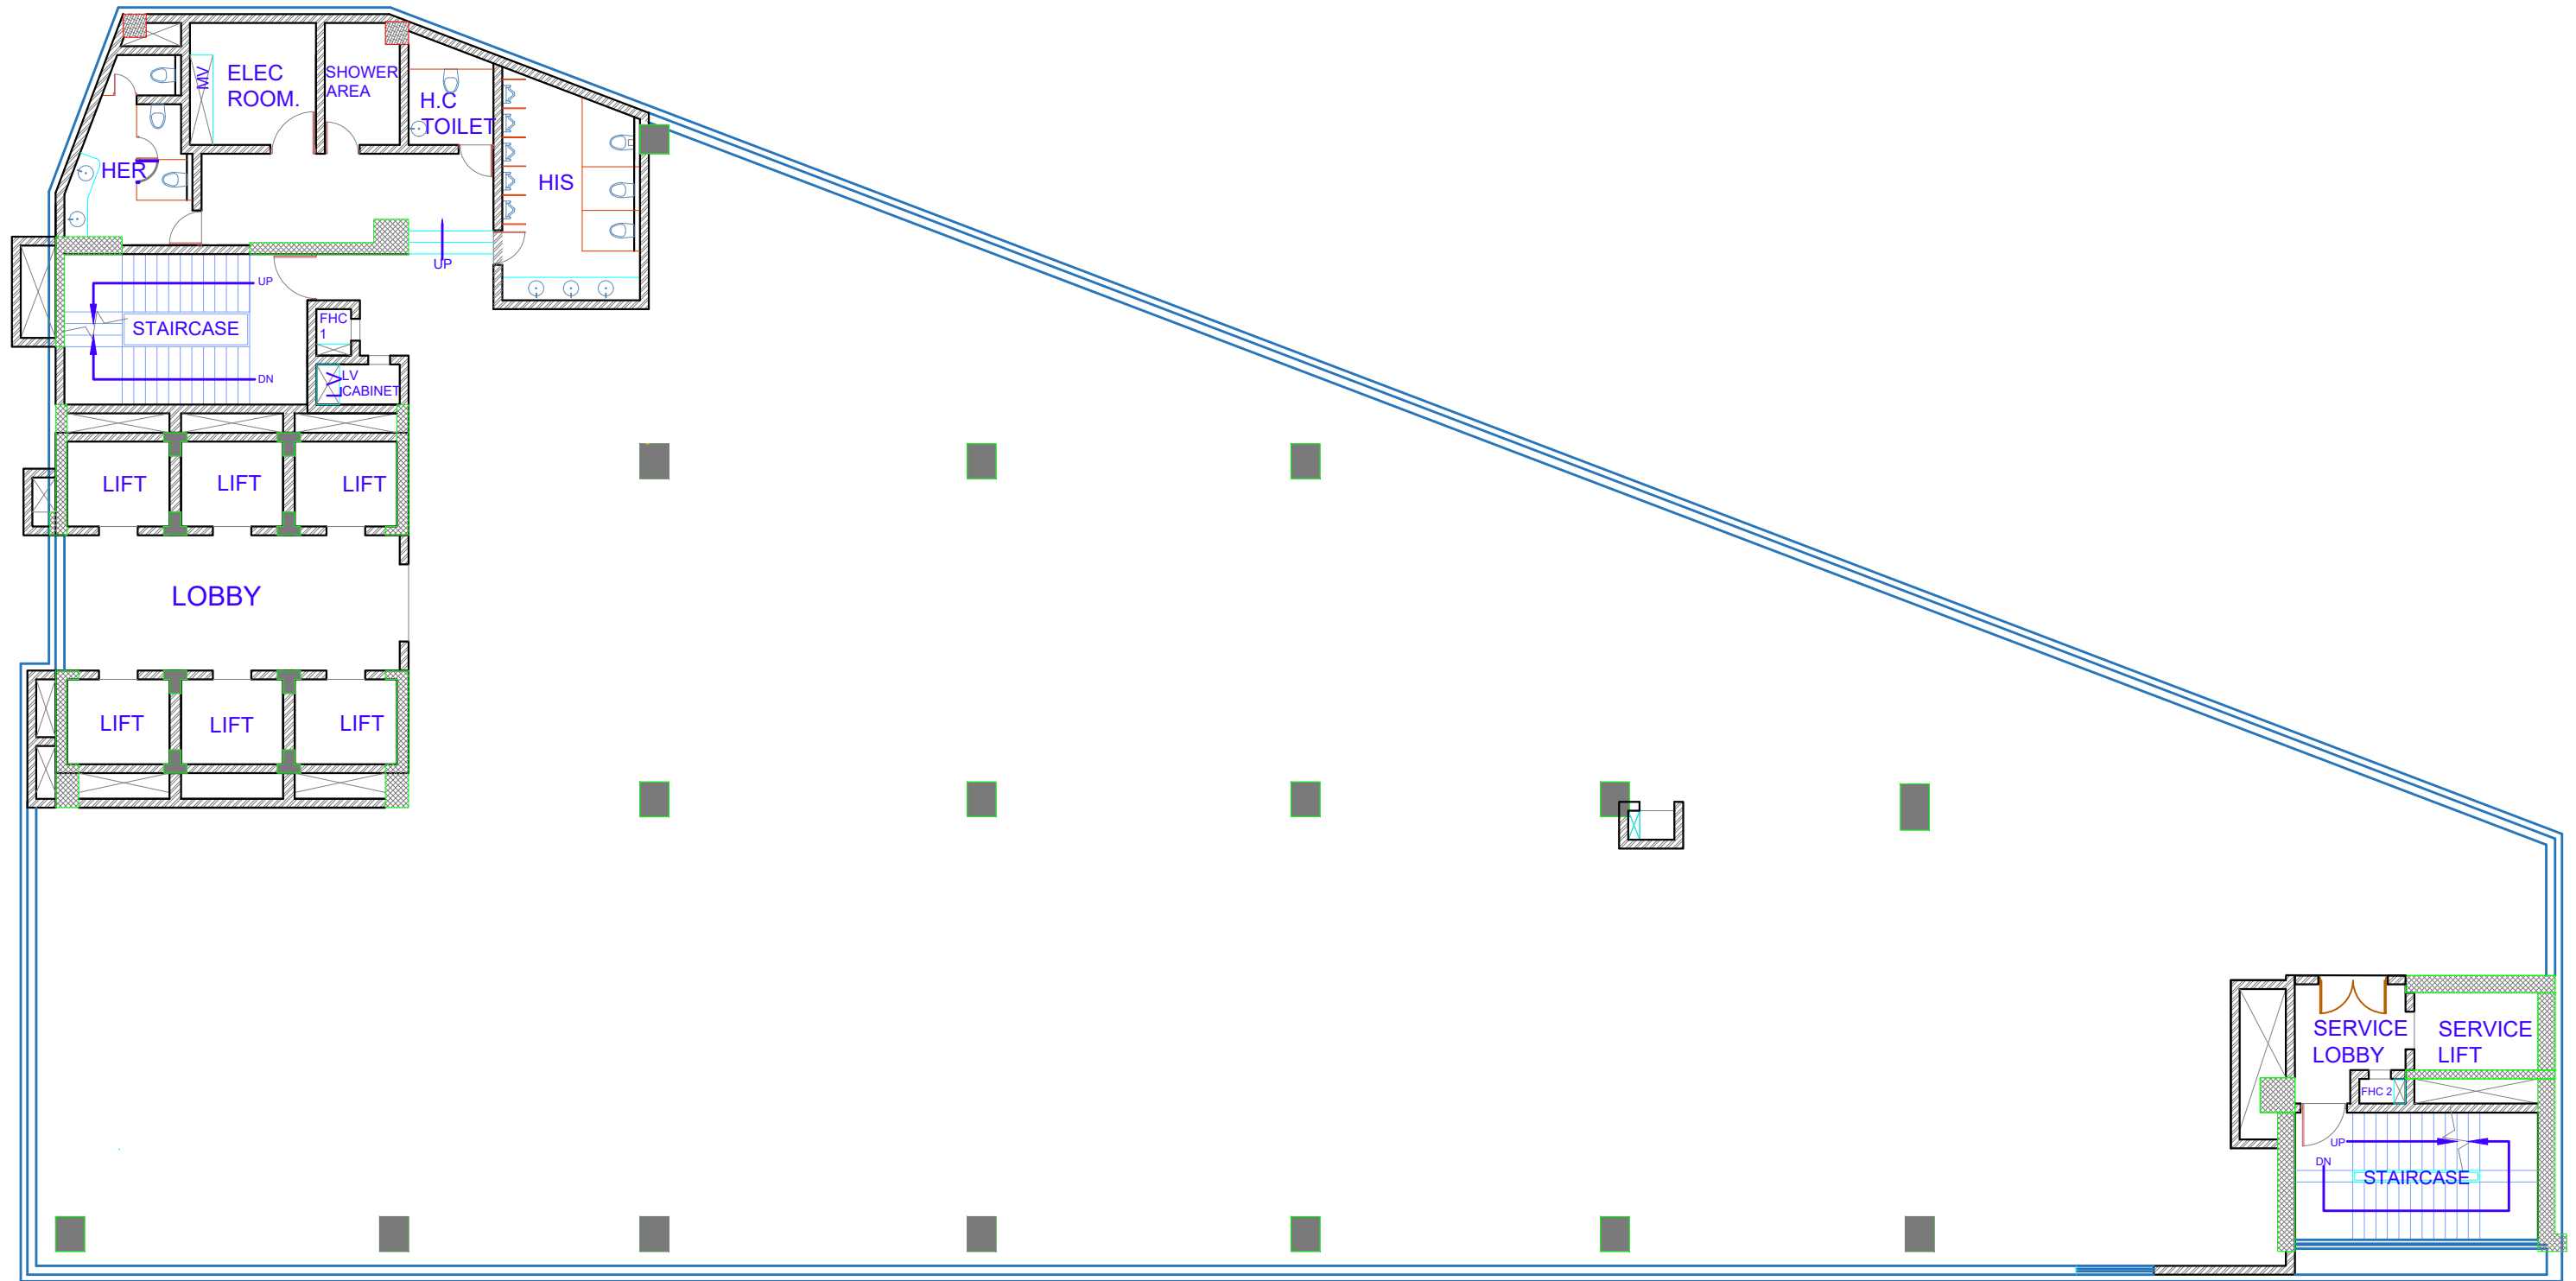

PROJECT :

**9TH FLOOR
GOOD EARTH
BUSINESS BAY 2**

Notes:


1. THIS DRAWING AND DESIGN IS THE PROPERTY OF THE GOOD EARTH.
2. NO PORTION MAY BE USED OR REPRODUCED WITHOUT THEIR WRITTEN PERMISSION.
3. ALL DIMENSIONS ARE TO BE VERIFIED ONSITE BY THE CONTRACTOR.
4. ANY DISCREPANCIES ARE TO BE REPORTED TO THE ARCHITECT IMMEDIATELY.
5. ALL DIMENSIONS ARE TO BE READ NOT SCALED.
6. ALL INDICATED LEVELS ARE FINISHED LEVELS.
7. ALL LATEST REVISION DRAWINGS TO BE USED AND ALL PREVIOUS DRAWINGS TO BE CANCELED.
8. ALL AS BUILT DIMENSIONS TO BE VERIFIED BY THE REQUISITE ENGINEER AND TO BE NOTIFIED FOR THE DISCREPANCIES.
9. DRAWINGS TO BE READ IN CONJUNCTION WITH THE SPECIFICATIONS AND CONDITIONS OF CONTRACT

DRAWING TITLE:

9TH FLOOR LAYOUT




DRAWING NO :	DATE :	SCALE :
AI-101	23.05.24	N.T.S.
REMARKS :-	DRAWN BY-	CHECKED BY-
R1	RITU	

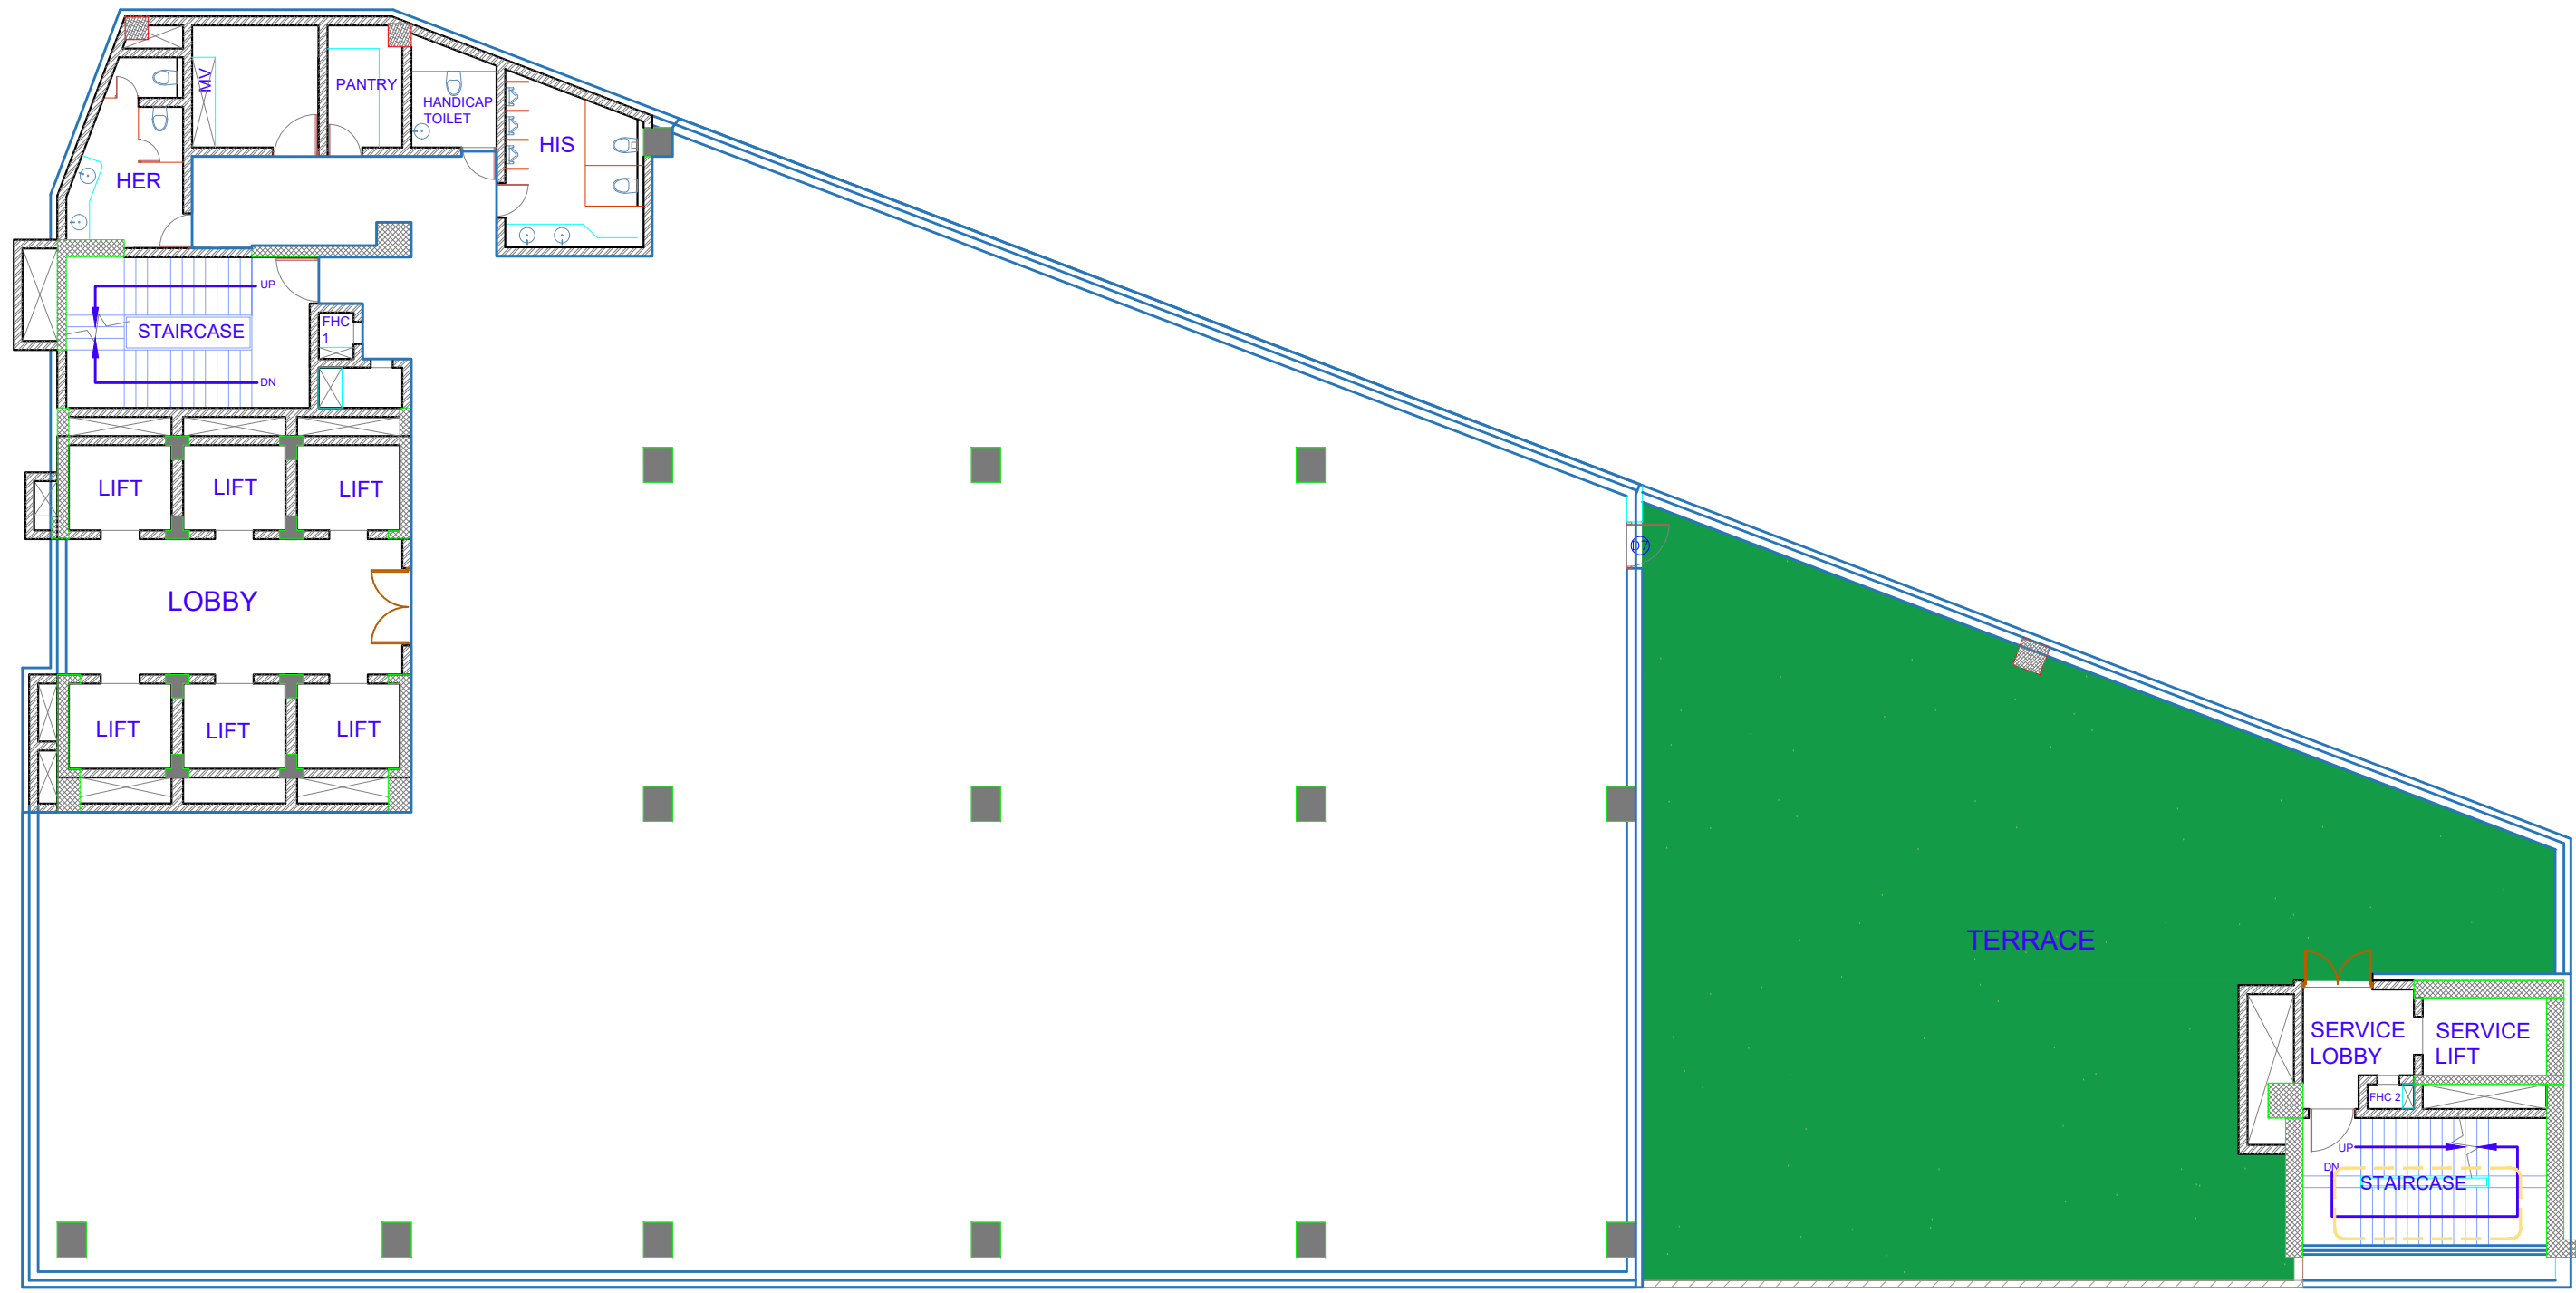

PROJECT :
**10TH FLOOR
GOOD EARTH**

- Notes:-
1. THIS DRAWING AND DESIGN IS THE PROPERTY OF THE GOOD EARTH.
 2. NO PORTION MAY BE USED OR REPRODUCED WITHOUT THEIR WRITTEN PERMISSION.
 3. ALL DIMENSIONS ARE TO BE VERIFIED ONSITE BY THE CONTRACTOR.
 4. ANY DISCREPANCIES ARE TO BE REPORTED TO THE ARCHITECT IMMEDIATELY.
 5. ALL DIMENSIONS ARE TO BE READ NOT SCALED.
 6. ALL INDICATED LEVELS ARE FINISHED LEVELS.
 7. ALL LATEST REVISION DRAWINGS TO BE USED AND ALL PREVIOUS DRAWINGS TO BE CANCELED.
 8. ALL AS BUILT DIMENSIONS TO BE VERIFIED BY THE REQUISITE ENGINEER AND TO BE NOTIFIED FOR THE DISCREPANCIES.
 9. DRAWINGS TO BE READ IN CONJUNCTION WITH THE SPECIFICATIONS AND CONDITIONS OF CONTRACT

DRAWING TITLE:
10TH FLOOR LAYOUT

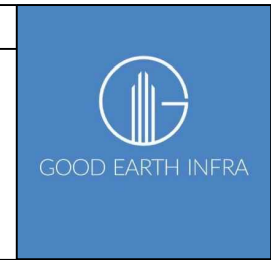

DRAWING NO : AI-101	DATE : 23.05.24	SCALE : N.T.S.
REMARKS :- RO	DRAWN BY- RITU	CHECKED BY-