

PROJECT :


**GOOD EARTH  
BUSINESS BAY 1**

Notes:-


1. THIS DRAWING AND DESIGN IS THE PROPERTY OF THE GOOD EARTH.
2. NO PORTION MAY BE USED OR REPRODUCED WITHOUT THEIR WRITTEN PERMISSION.
3. ALL DIMENSIONS ARE TO BE VERIFIED ONSITE BY THE CONTRACTOR.
4. ANY DISCREPANCIES ARE TO BE REPORTED TO THE ARCHITECT IMMEDIATELY.
5. ALL DIMENSIONS ARE TO BE READ NOT SCALED.
6. ALL INDICATED LEVELS ARE FINISHED LEVELS.
7. ALL LATEST REVISION DRAWINGS TO BE USED AND ALL PREVIOUS DRAWINGS TO BE CANCELED.
8. ALL AS BUILT DIMENSIONS TO BE VERIFIED BY THE REQUISITE ENGINEER AND TO BE NOTIFIED FOR THE DISCREPANCIES.
9. DRAWINGS TO BE READ IN CONJUNCTION WITH THE SPECIFICATIONS AND CONDITIONS OF CONTRACT

DRAWING TITLE:

**3RD FLOOR**

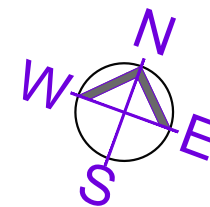

DRAWING NO :	DATE :	SCALE :
AI-101	31.05.24	N.T.S.
REMARKS :-	DRAWN BY-	CHECKED BY-
R0	RITU	

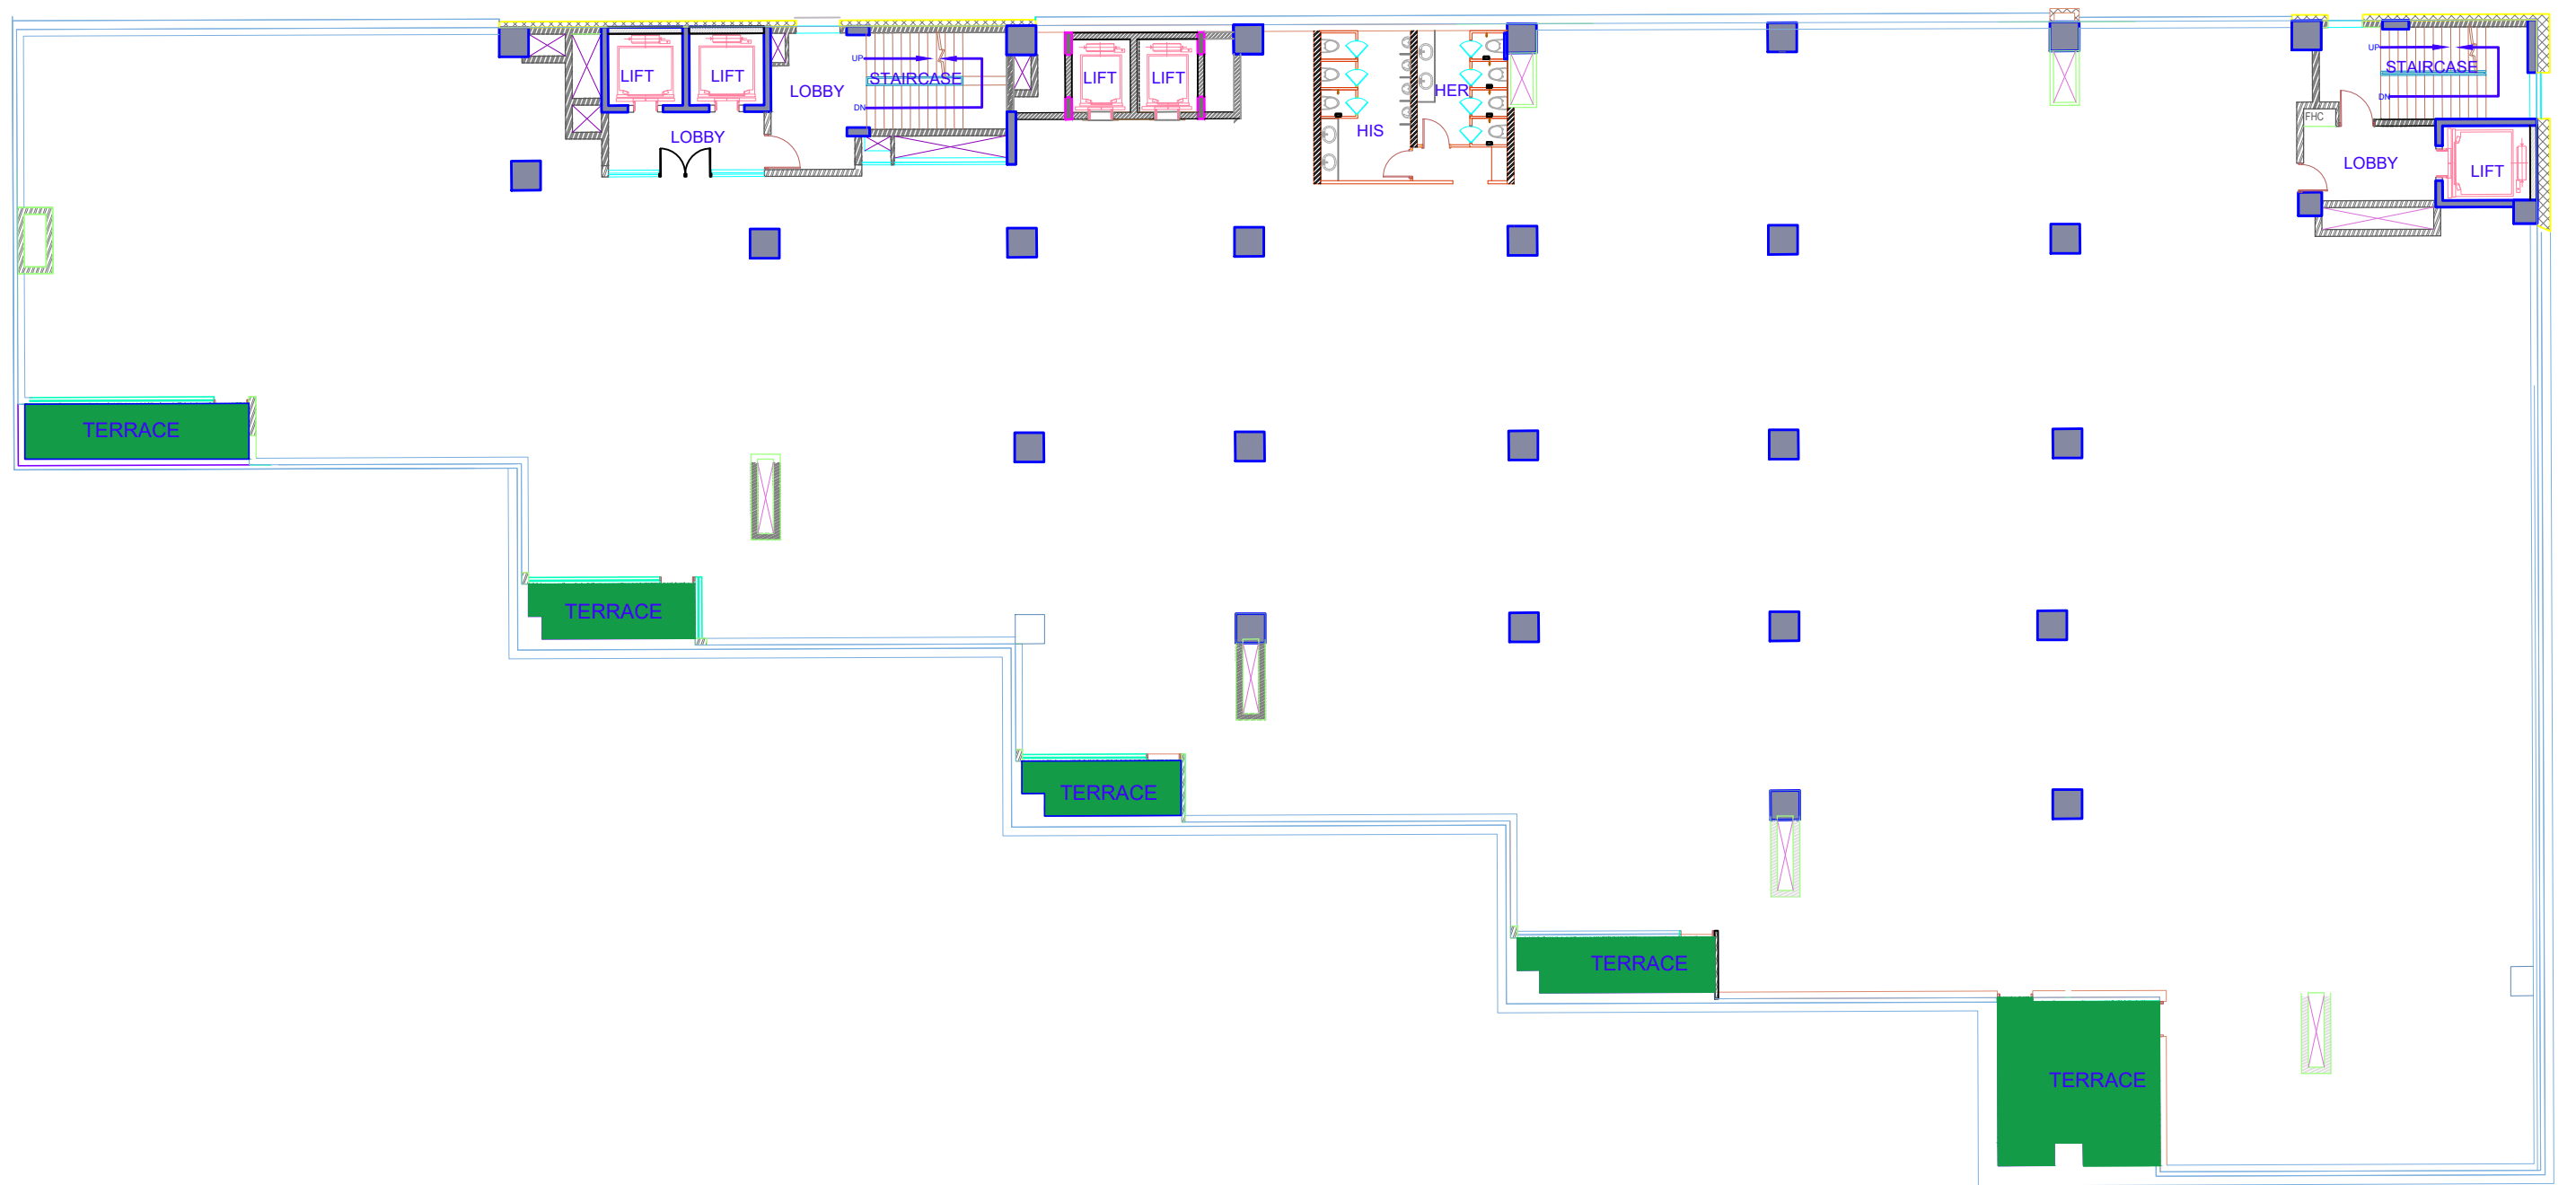

PROJECT :  
**GOOD EARTH  
BUSINESS BAY 1**


- Notes:
1. THIS DRAWING AND DESIGN IS THE PROPERTY OF THE GOOD EARTH.
  2. NO PORTION MAY BE USED OR REPRODUCED WITHOUT THEIR WRITTEN PERMISSION.
  3. ALL DIMENSIONS ARE TO BE VERIFIED ONSITE BY THE CONTRACTOR.
  4. ANY DISCREPANCIES ARE TO BE REPORTED TO THE ARCHITECT IMMEDIATELY.
  5. ALL DIMENSIONS ARE TO BE READ NOT SCALED.
  6. ALL INDICATED LEVELS ARE FINISHED LEVELS.
  7. ALL LATEST REVISION DRAWINGS TO BE USED AND ALL PREVIOUS DRAWINGS TO BE CANCELED.
  8. ALL AS BUILT DIMENSIONS TO BE VERIFIED BY THE REQUISITE ENGINEER AND TO BE NOTIFIED FOR THE DISCREPANCIES.
  9. DRAWINGS TO BE READ IN CONJUNCTION WITH THE SPECIFICATIONS AND CONDITIONS OF CONTRACT

DRAWING TITLE:

**4TH FLOOR**



DRAWING NO :	DATE :	SCALE :
AI-101	31.05.24	N.T.S.
REMARKS :-	DRAWN BY-	CHECKED BY-
R0	RITU	

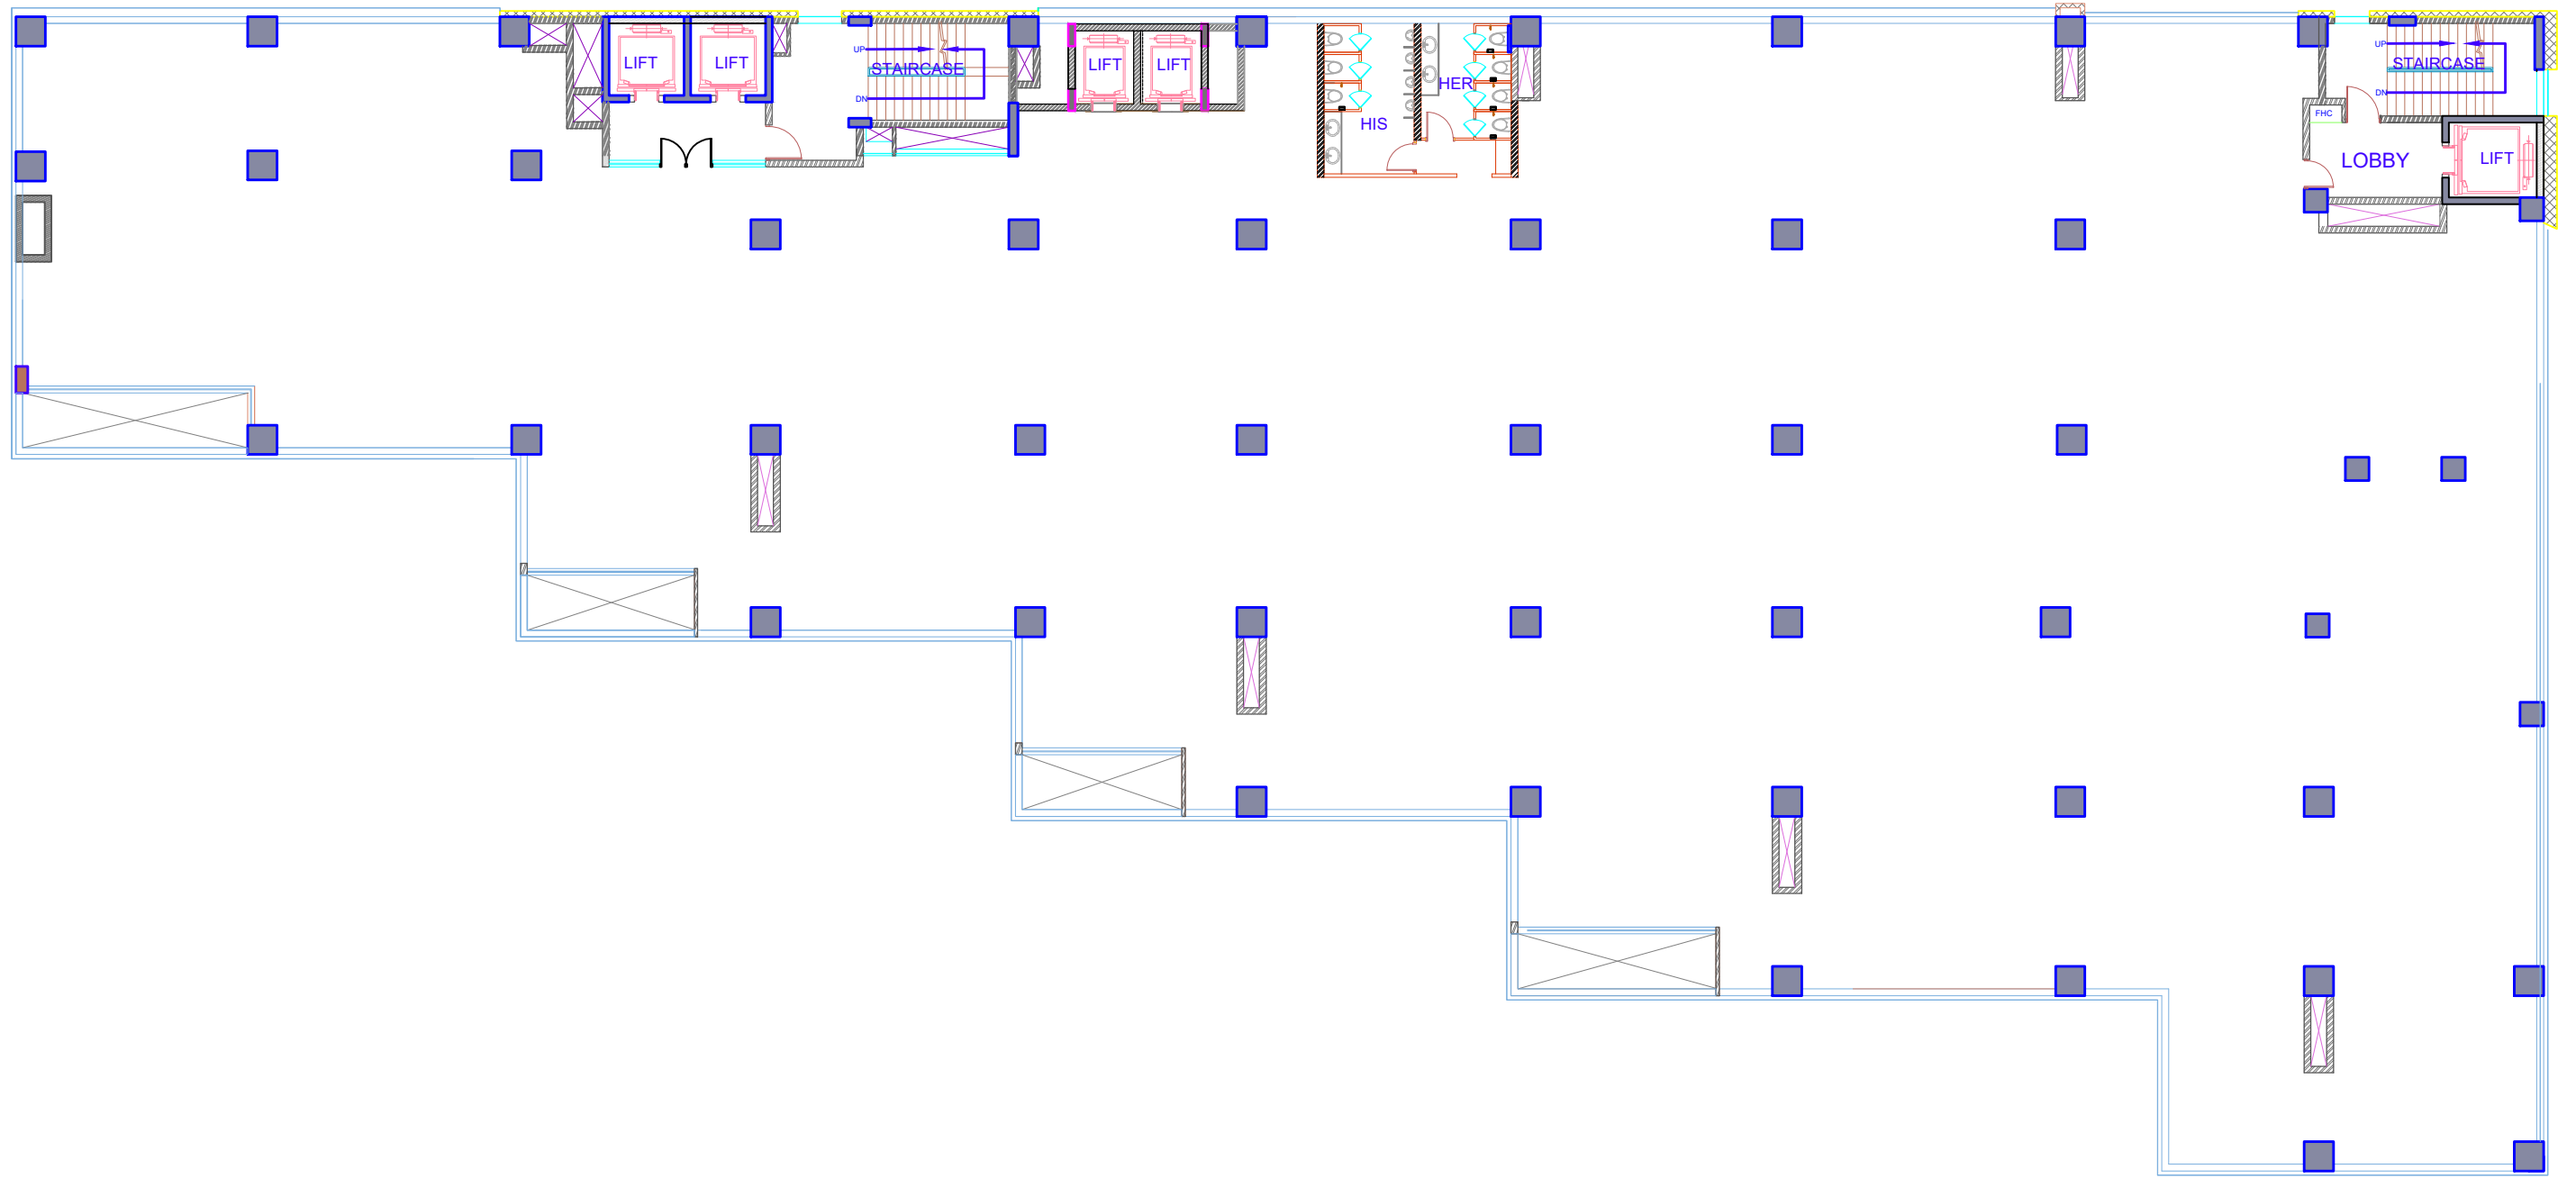

PROJECT :  
**GOOD EARTH  
BUSINESS BAY 1**


- Notes:
1. THIS DRAWING AND DESIGN IS THE PROPERTY OF THE GOOD EARTH.
  2. NO PORTION MAY BE USED OR REPRODUCED WITHOUT THEIR WRITTEN PERMISSION.
  3. ALL DIMENSIONS ARE TO BE VERIFIED ONSITE BY THE CONTRACTOR.
  4. ANY DISCREPANCIES ARE TO BE REPORTED TO THE ARCHITECT IMMEDIATELY.
  5. ALL DIMENSIONS ARE TO BE READ NOT SCALED.
  6. ALL INDICATED LEVELS ARE FINISHED LEVELS.
  7. ALL LATEST REVISION DRAWINGS TO BE USED AND ALL PREVIOUS DRAWINGS TO BE CANCELED.
  8. ALL AS BUILT DIMENSIONS TO BE VERIFIED BY THE REQUISITE ENGINEER AND TO BE NOTIFIED FOR THE DISCREPANCIES.
  9. DRAWINGS TO BE READ IN CONJUNCTION WITH THE SPECIFICATIONS AND CONDITIONS OF CONTRACT

DRAWING TITLE:

**5TH FLOOR**



DRAWING NO :	DATE :	SCALE :
AI-101	31.05.24	N.T.S.
REMARKS :-	DRAWN BY-	CHECKED BY-
R0	RITU	

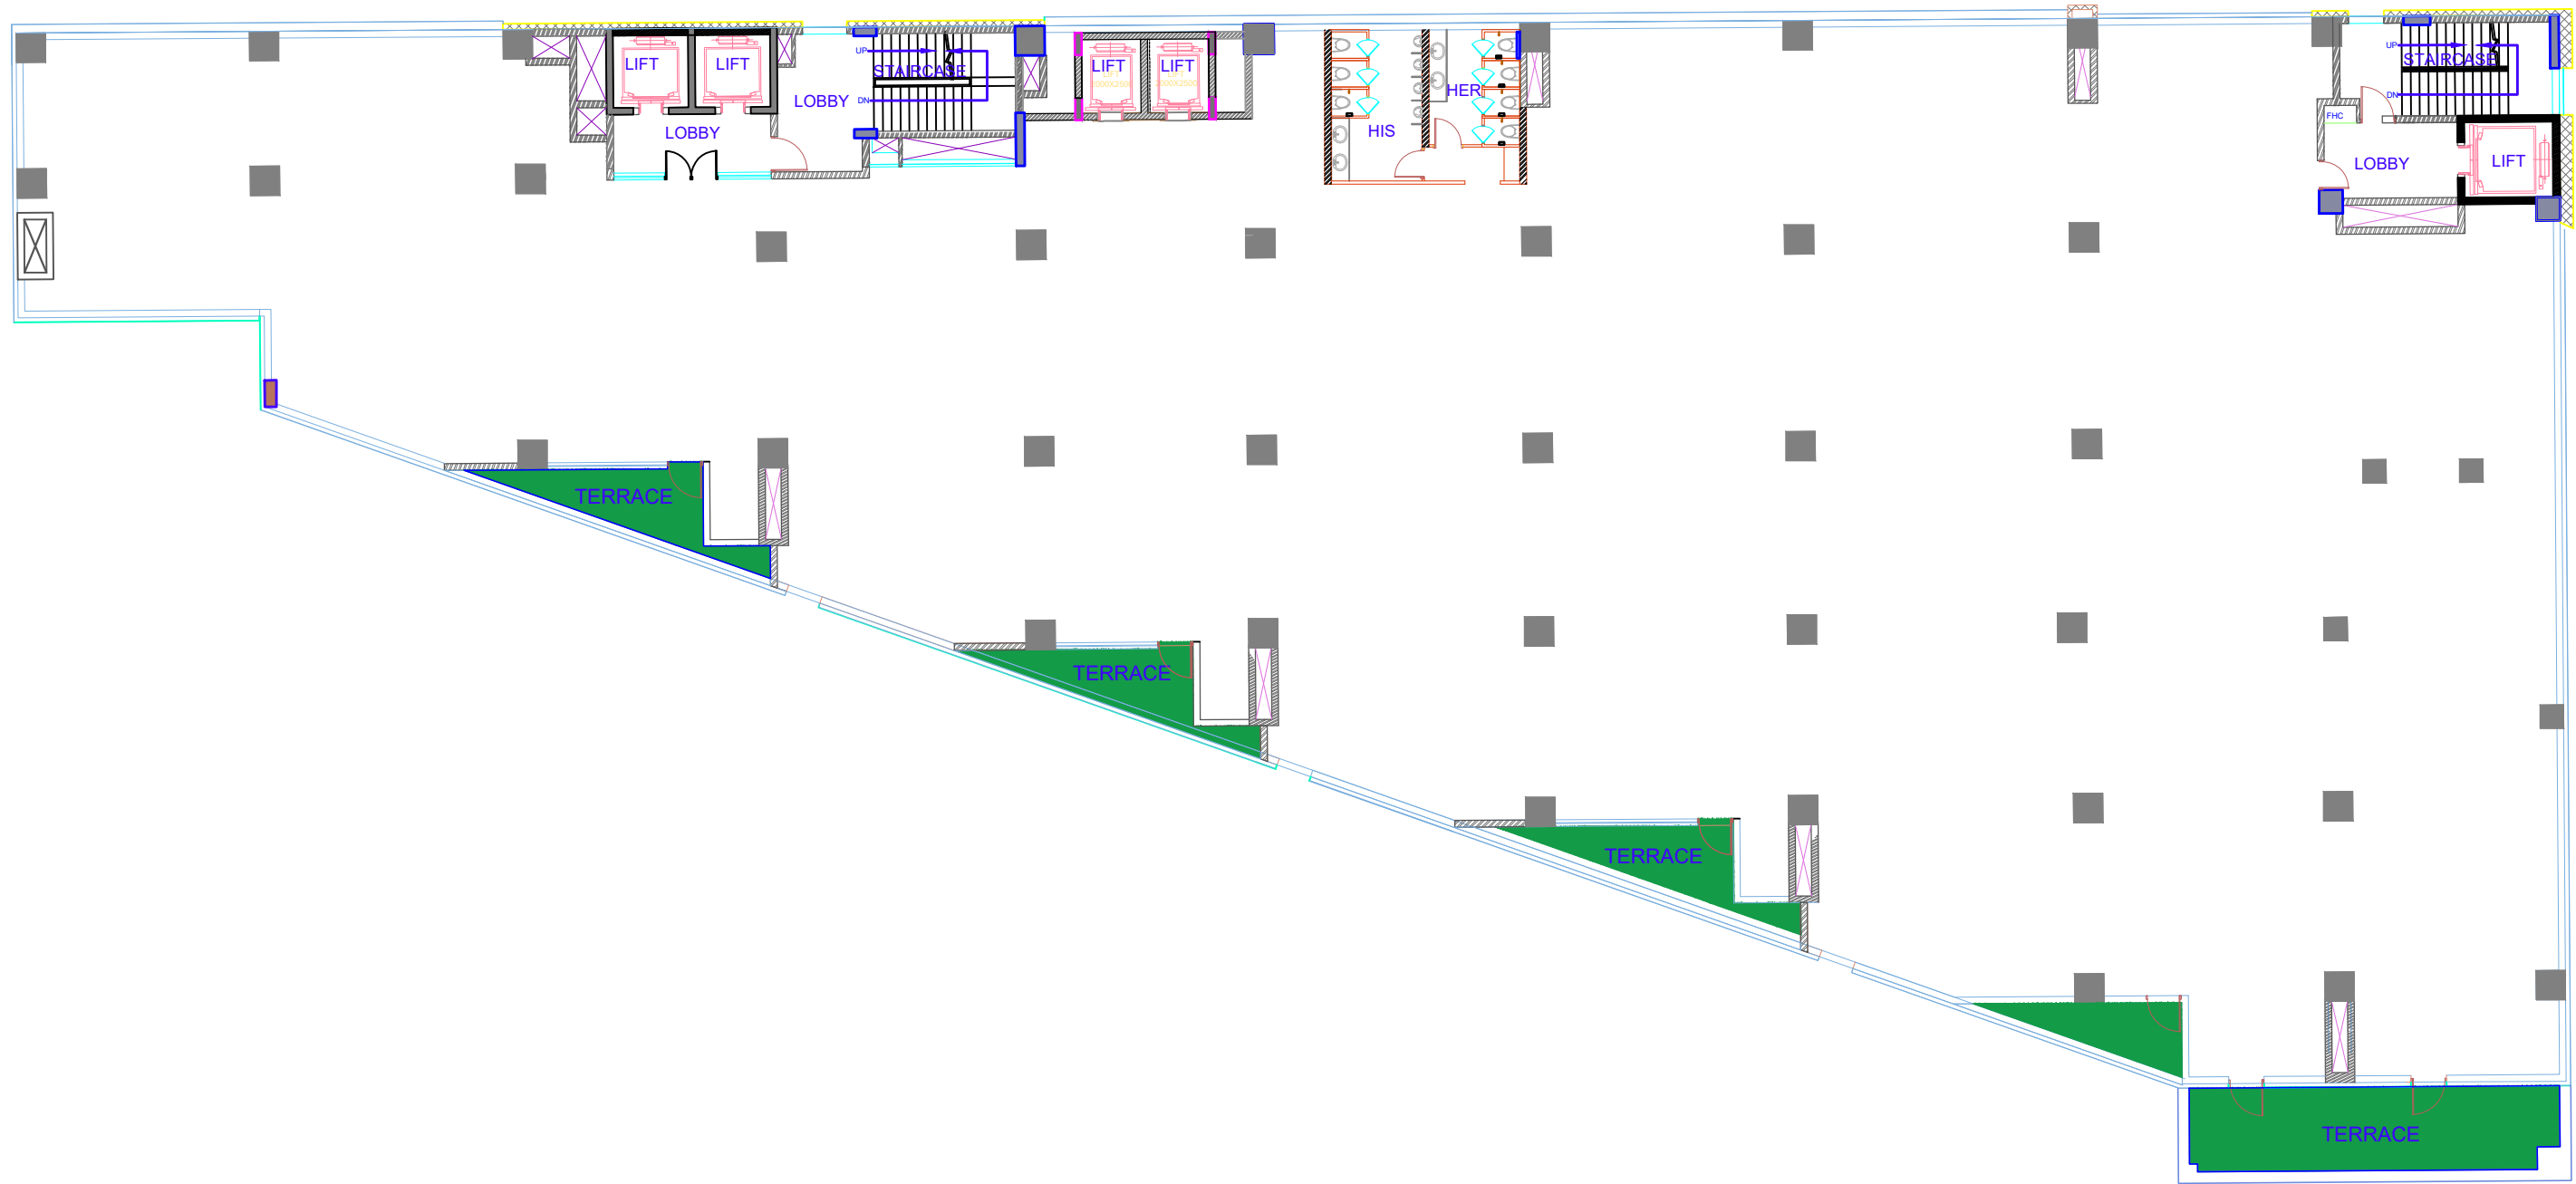

PROJECT :


**GOOD EARTH  
BUSINESS BAY 1**

Notes:-


1. THIS DRAWING AND DESIGN IS THE PROPERTY OF THE GOOD EARTH.
2. NO PORTION MAY BE USED OR REPRODUCED WITHOUT THEIR WRITTEN PERMISSION.
3. ALL DIMENSIONS ARE TO BE VERIFIED ONSITE BY THE CONTRACTOR.
4. ANY DISCREPANCIES ARE TO BE REPORTED TO THE ARCHITECT IMMEDIATELY.
5. ALL DIMENSIONS ARE TO BE READ NOT SCALED.
6. ALL INDICATED LEVELS ARE FINISHED LEVELS.
7. ALL LATEST REVISION DRAWINGS TO BE USED AND ALL PREVIOUS DRAWINGS TO BE CANCELED.
8. ALL AS BUILT DIMENSIONS TO BE VERIFIED BY THE REQUISITE ENGINEER AND TO BE NOTIFIED FOR THE DISCREPANCIES.
9. DRAWINGS TO BE READ IN CONJUNCTION WITH THE SPECIFICATIONS AND CONDITIONS OF CONTRACT

DRAWING TITLE:

**6TH FLOOR**

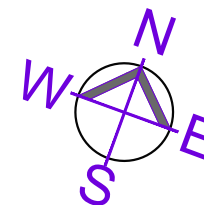

DRAWING NO :	DATE :	SCALE :
AI-101	31.05.24	N.T.S.
REMARKS :-	DRAWN BY-	CHECKED BY-
R0	RITU	

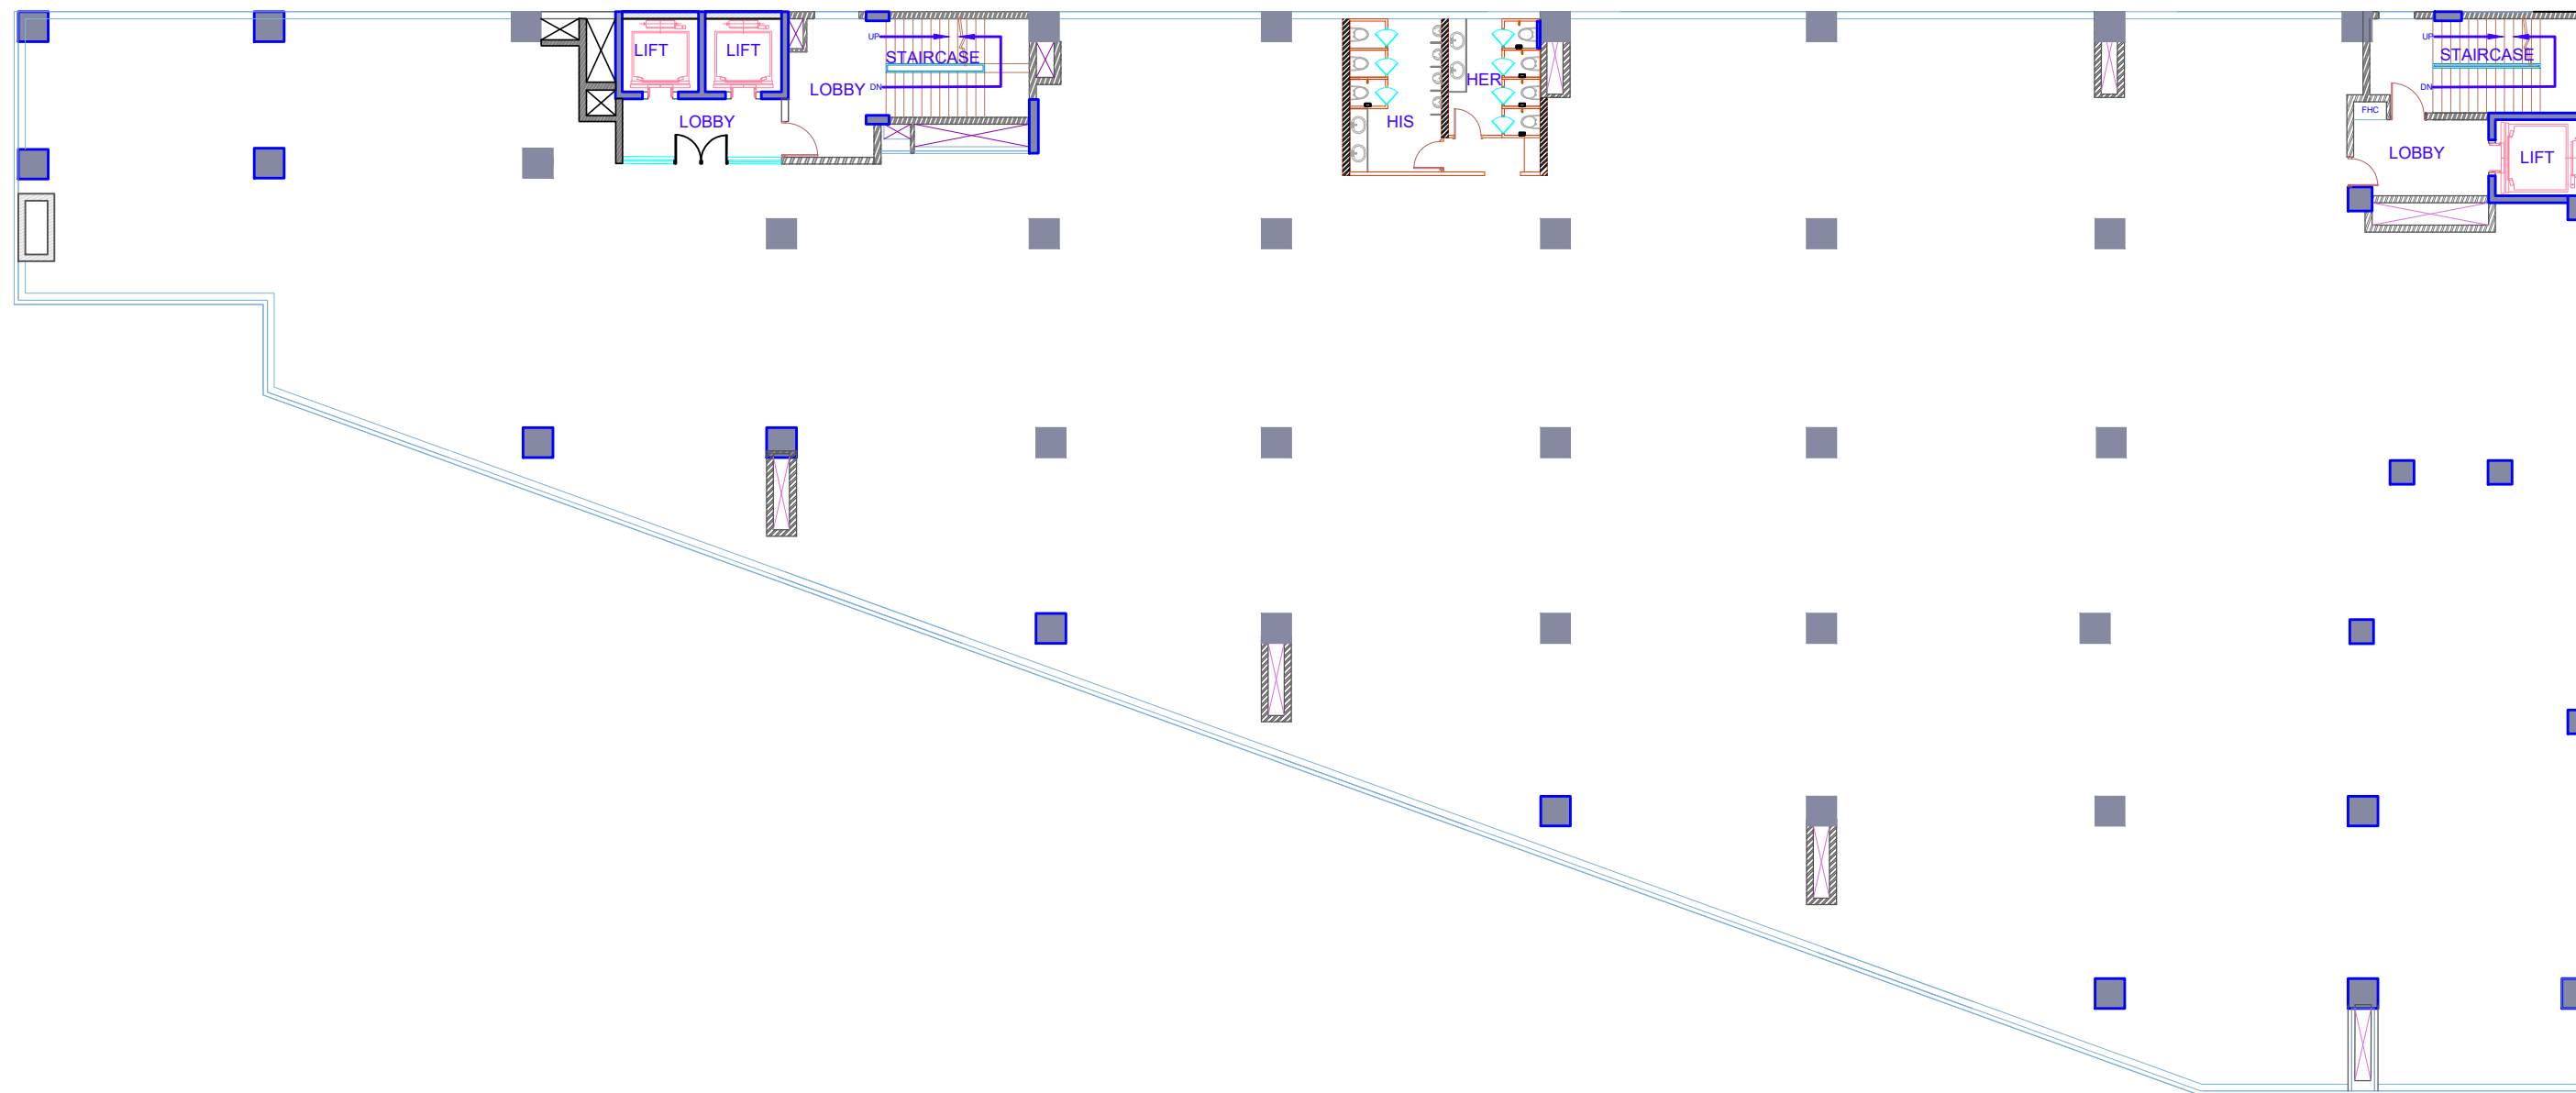

PROJECT :


**GOOD EARTH  
BUSINESS BAY 1**

Notes:-


1. THIS DRAWING AND DESIGN IS THE PROPERTY OF THE GOOD EARTH.
2. NO PORTION MAY BE USED OR REPRODUCED WITHOUT THEIR WRITTEN PERMISSION.
3. ALL DIMENSIONS ARE TO BE VERIFIED ONSITE BY THE CONTRACTOR.
4. ANY DISCREPANCIES ARE TO BE REPORTED TO THE ARCHITECT IMMEDIATELY.
5. ALL DIMENSIONS ARE TO BE READ NOT SCALED.
6. ALL INDICATED LEVELS ARE FINISHED LEVELS.
7. ALL LATEST REVISION DRAWINGS TO BE USED AND ALL PREVIOUS DRAWINGS TO BE CANCELED.
8. ALL AS BUILT DIMENSIONS TO BE VERIFIED BY THE REQUISITE ENGINEER AND TO BE NOTIFIED FOR THE DISCREPANCIES.
9. DRAWINGS TO BE READ IN CONJUNCTION WITH THE SPECIFICATIONS AND CONDITIONS OF CONTRACT

DRAWING TITLE:

**7TH FLOOR**

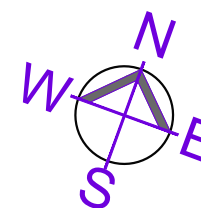

DRAWING NO :	DATE :	SCALE :
AI-101	31.05.24	N.T.S.
REMARKS :-	DRAWN BY-	CHECKED BY-
R0	RITU	

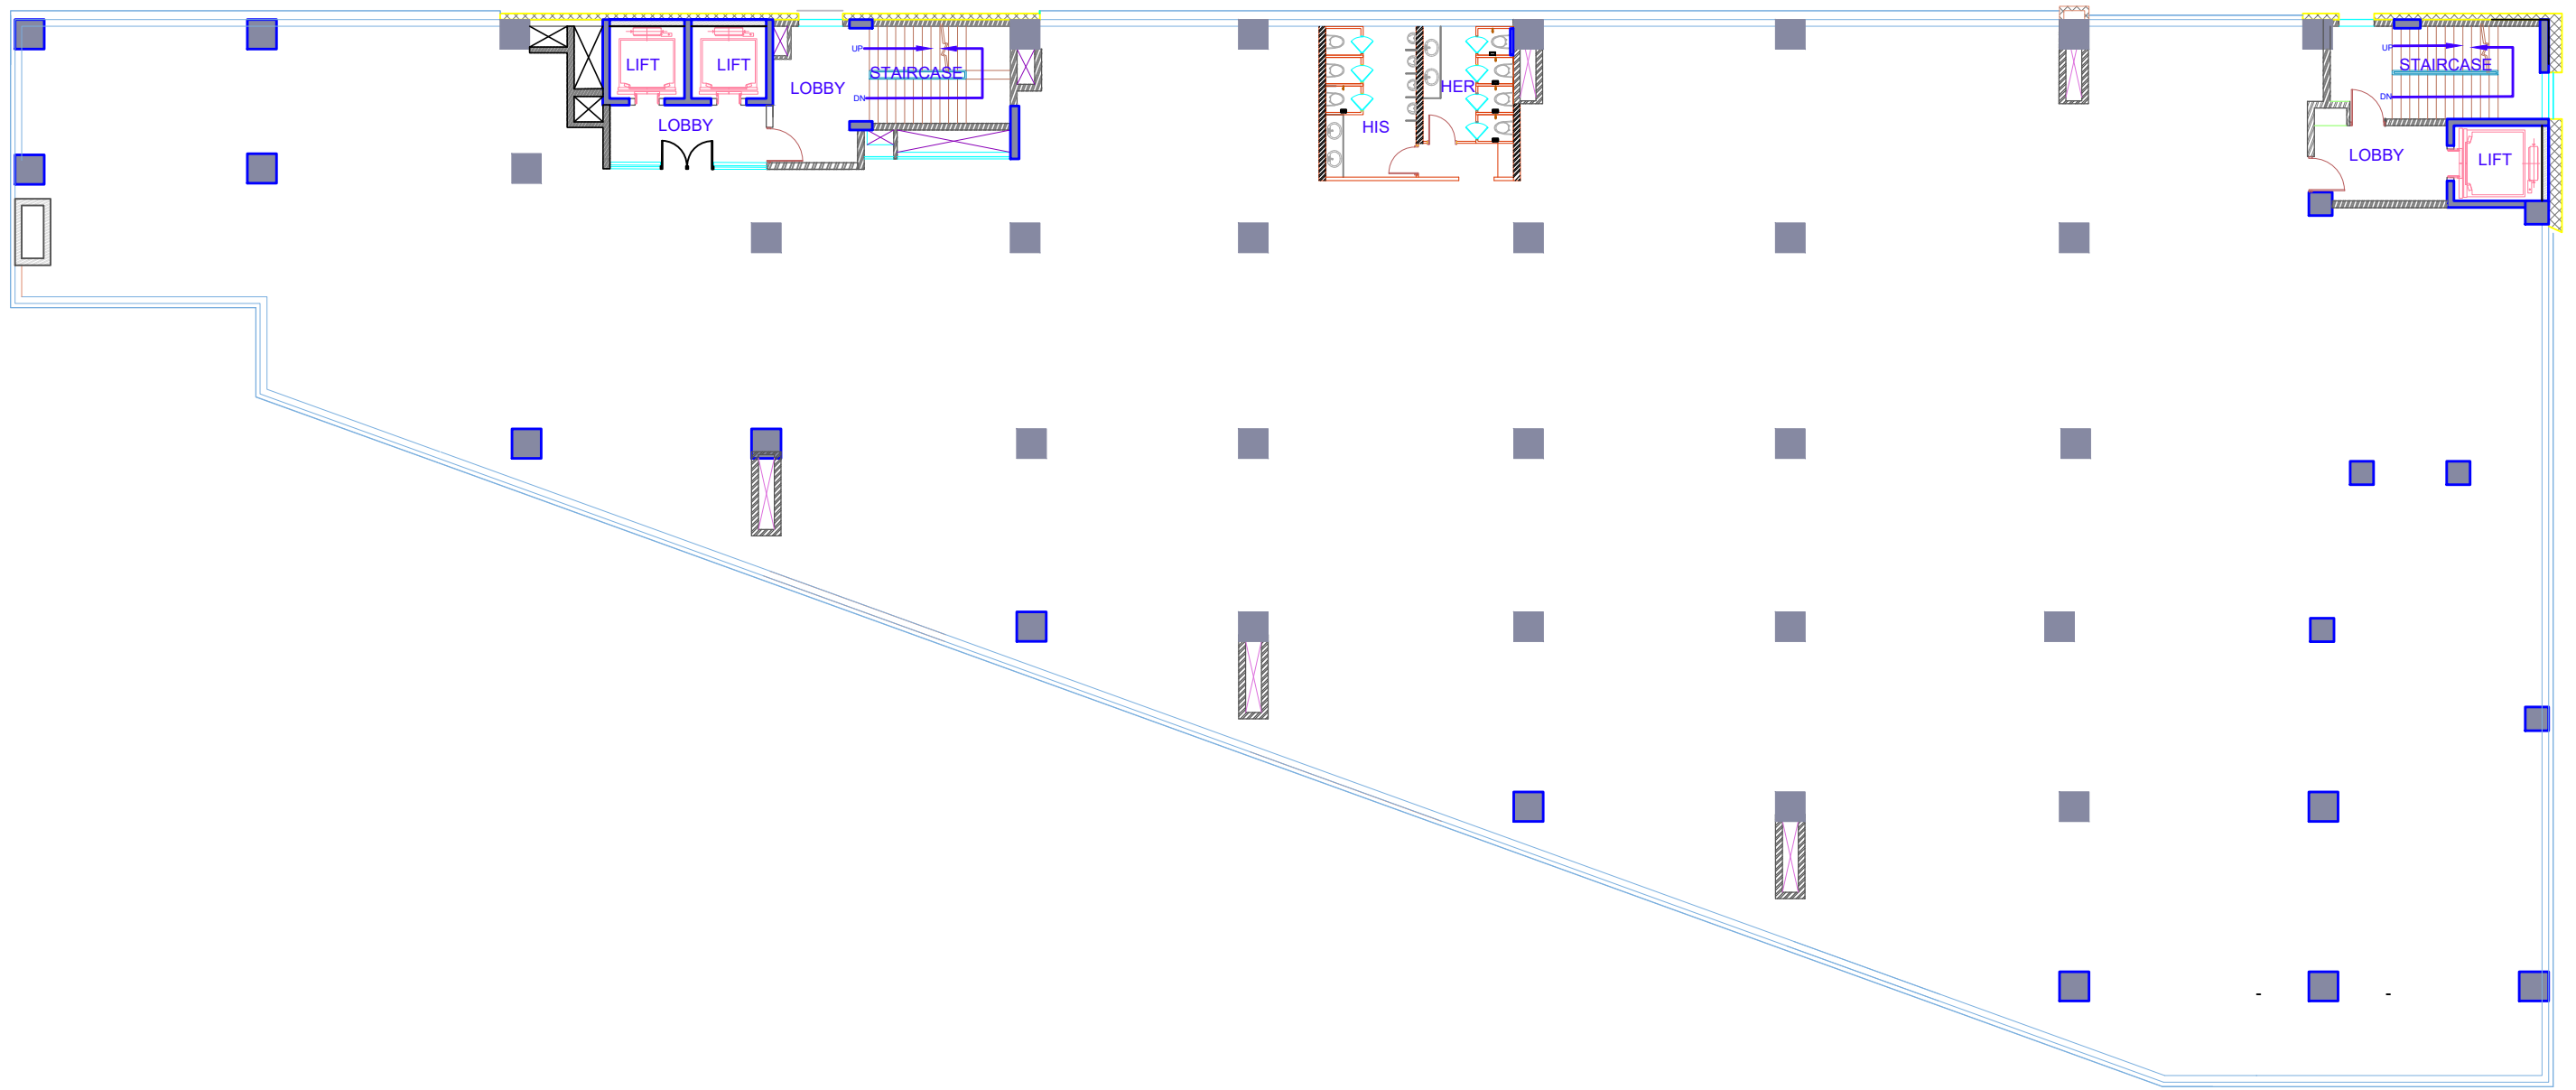

PROJECT :


**GOOD EARTH  
BUSINESS BAY 1**

Notes:-


1. THIS DRAWING AND DESIGN IS THE PROPERTY OF THE GOOD EARTH.
2. NO PORTION MAY BE USED OR REPRODUCED WITHOUT THEIR WRITTEN PERMISSION.
3. ALL DIMENSIONS ARE TO BE VERIFIED ONSITE BY THE CONTRACTOR.
4. ANY DISCREPANCIES ARE TO BE REPORTED TO THE ARCHITECT IMMEDIATELY.
5. ALL DIMENSIONS ARE TO BE READ NOT SCALED.
6. ALL INDICATED LEVELS ARE FINISHED LEVELS.
7. ALL LATEST REVISION DRAWINGS TO BE USED AND ALL PREVIOUS DRAWINGS TO BE CANCELED.
8. ALL AS BUILT DIMENSIONS TO BE VERIFIED BY THE REQUISITE ENGINEER AND TO BE NOTIFIED FOR THE DISCREPANCIES.
9. DRAWINGS TO BE READ IN CONJUNCTION WITH THE SPECIFICATIONS AND CONDITIONS OF CONTRACT

DRAWING TITLE:

**8TH FLOOR**

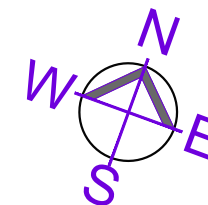

DRAWING NO :	DATE :	SCALE :
AI-101	31.05.24	N.T.S.
REMARKS :-	DRAWN BY-	CHECKED BY-
R0	RITU	

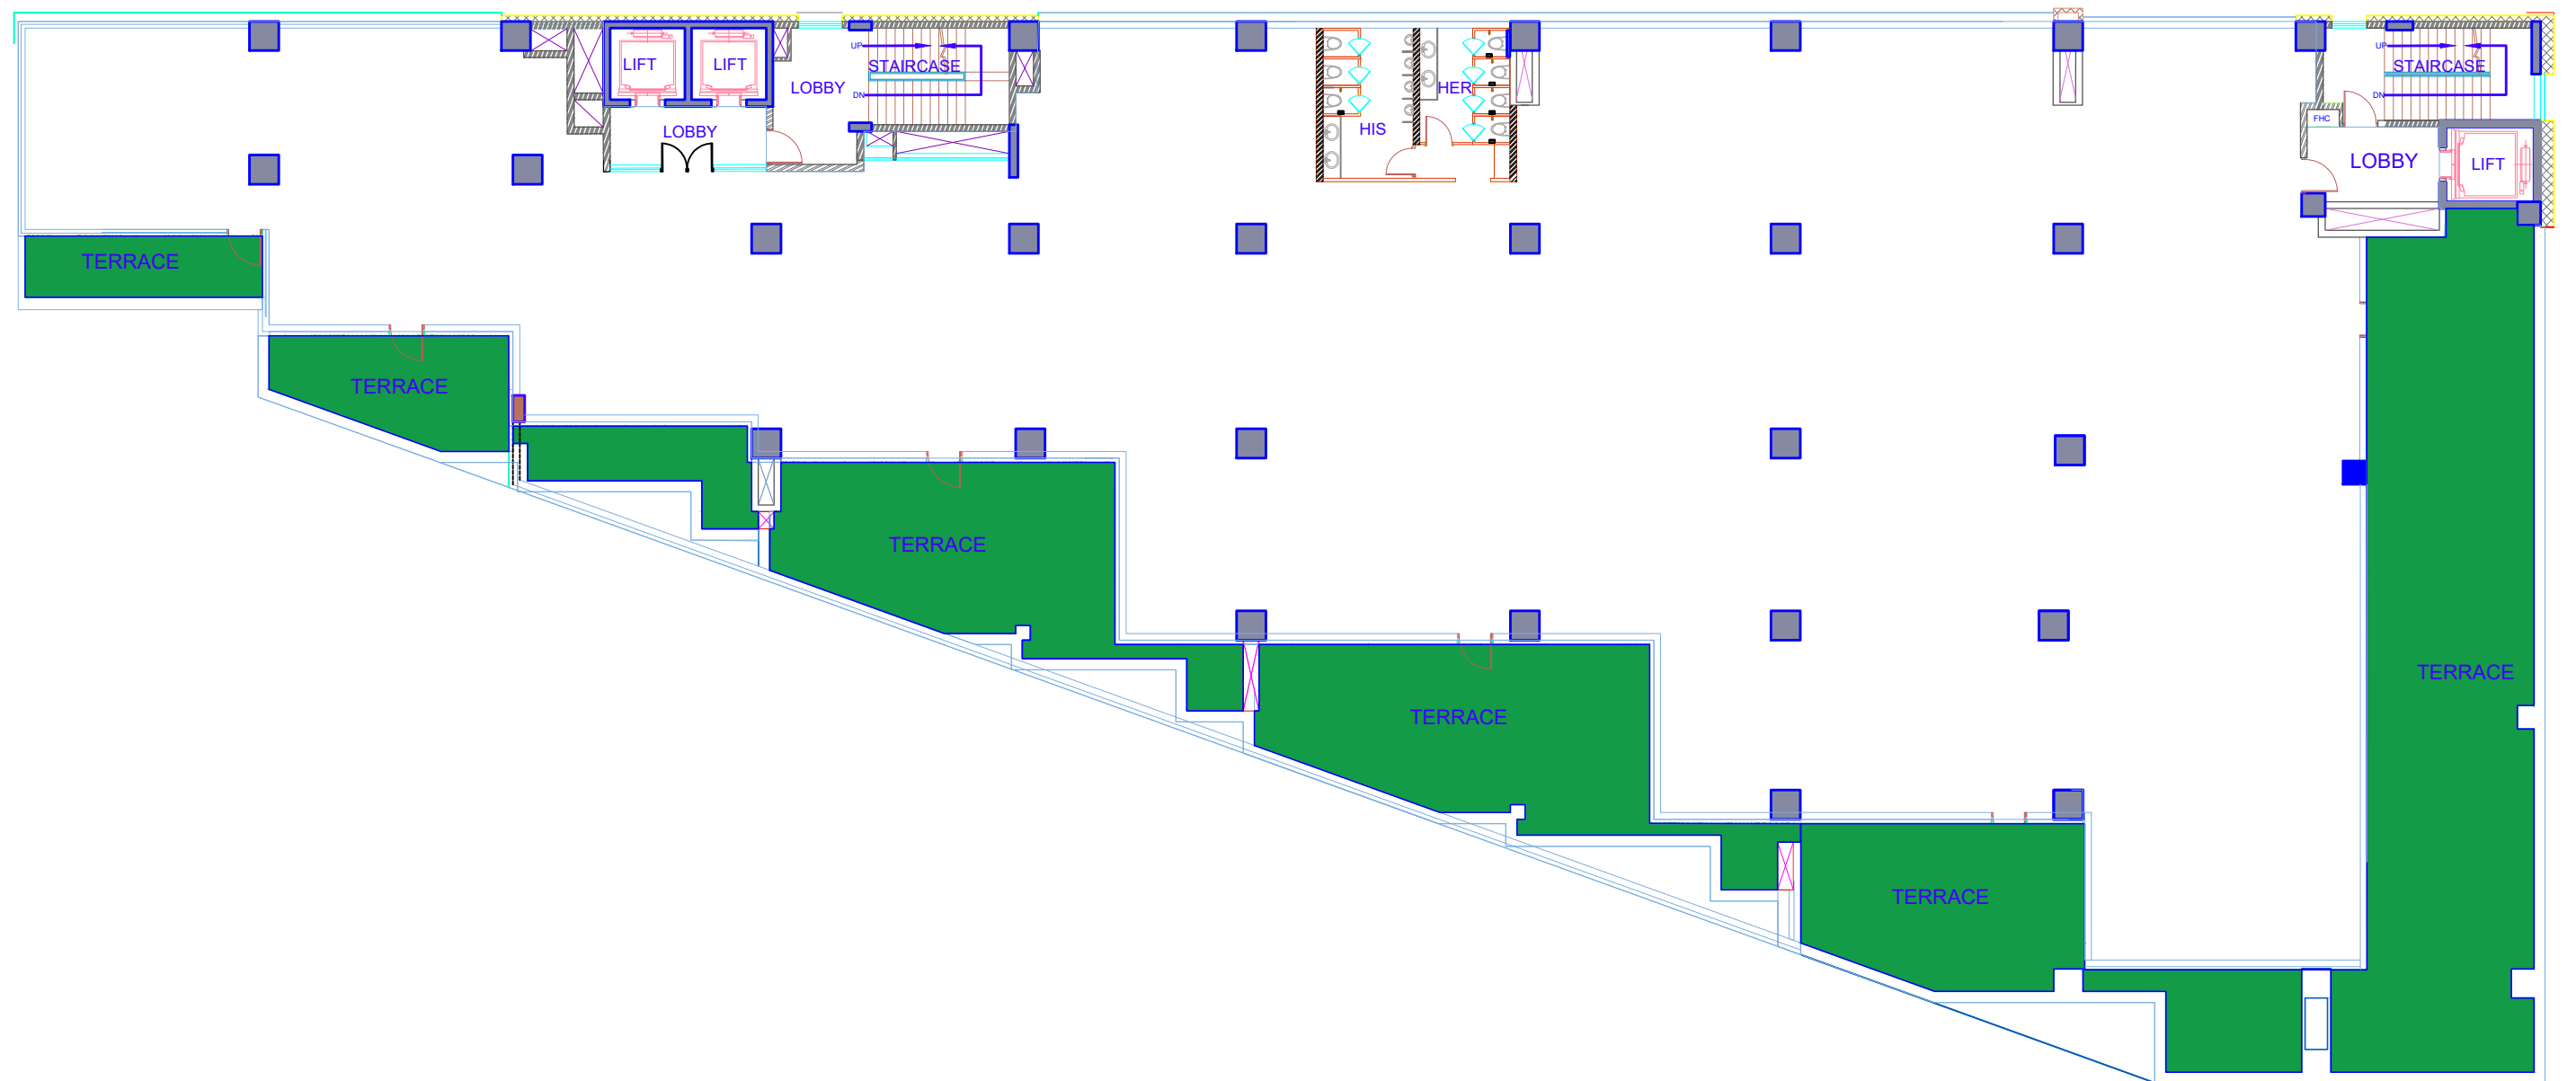

PROJECT :


**GOOD EARTH  
BUSINESS BAY 1**

Notes:-


1. THIS DRAWING AND DESIGN IS THE PROPERTY OF THE GOOD EARTH.
2. NO PORTION MAY BE USED OR REPRODUCED WITHOUT THEIR WRITTEN PERMISSION.
3. ALL DIMENSIONS ARE TO BE VERIFIED ONSITE BY THE CONTRACTOR.
4. ANY DISCREPANCIES ARE TO BE REPORTED TO THE ARCHITECT IMMEDIATELY.
5. ALL DIMENSIONS ARE TO BE READ NOT SCALED.
6. ALL INDICATED LEVELS ARE FINISHED LEVELS.
7. ALL LATEST REVISION DRAWINGS TO BE USED AND ALL PREVIOUS DRAWINGS TO BE CANCELED.
8. ALL AS BUILT DIMENSIONS TO BE VERIFIED BY THE REQUISITE ENGINEER AND TO BE NOTIFIED FOR THE DISCREPANCIES.
9. DRAWINGS TO BE READ IN CONJUNCTION WITH THE SPECIFICATIONS AND CONDITIONS OF CONTRACT

DRAWING TITLE:

**9TH FLOOR**

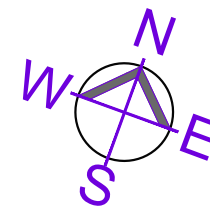

DRAWING NO :	DATE :	SCALE :
AI-101	31.05.24	N.T.S.
REMARKS :-	DRAWN BY-	CHECKED BY-
R0	RITU	

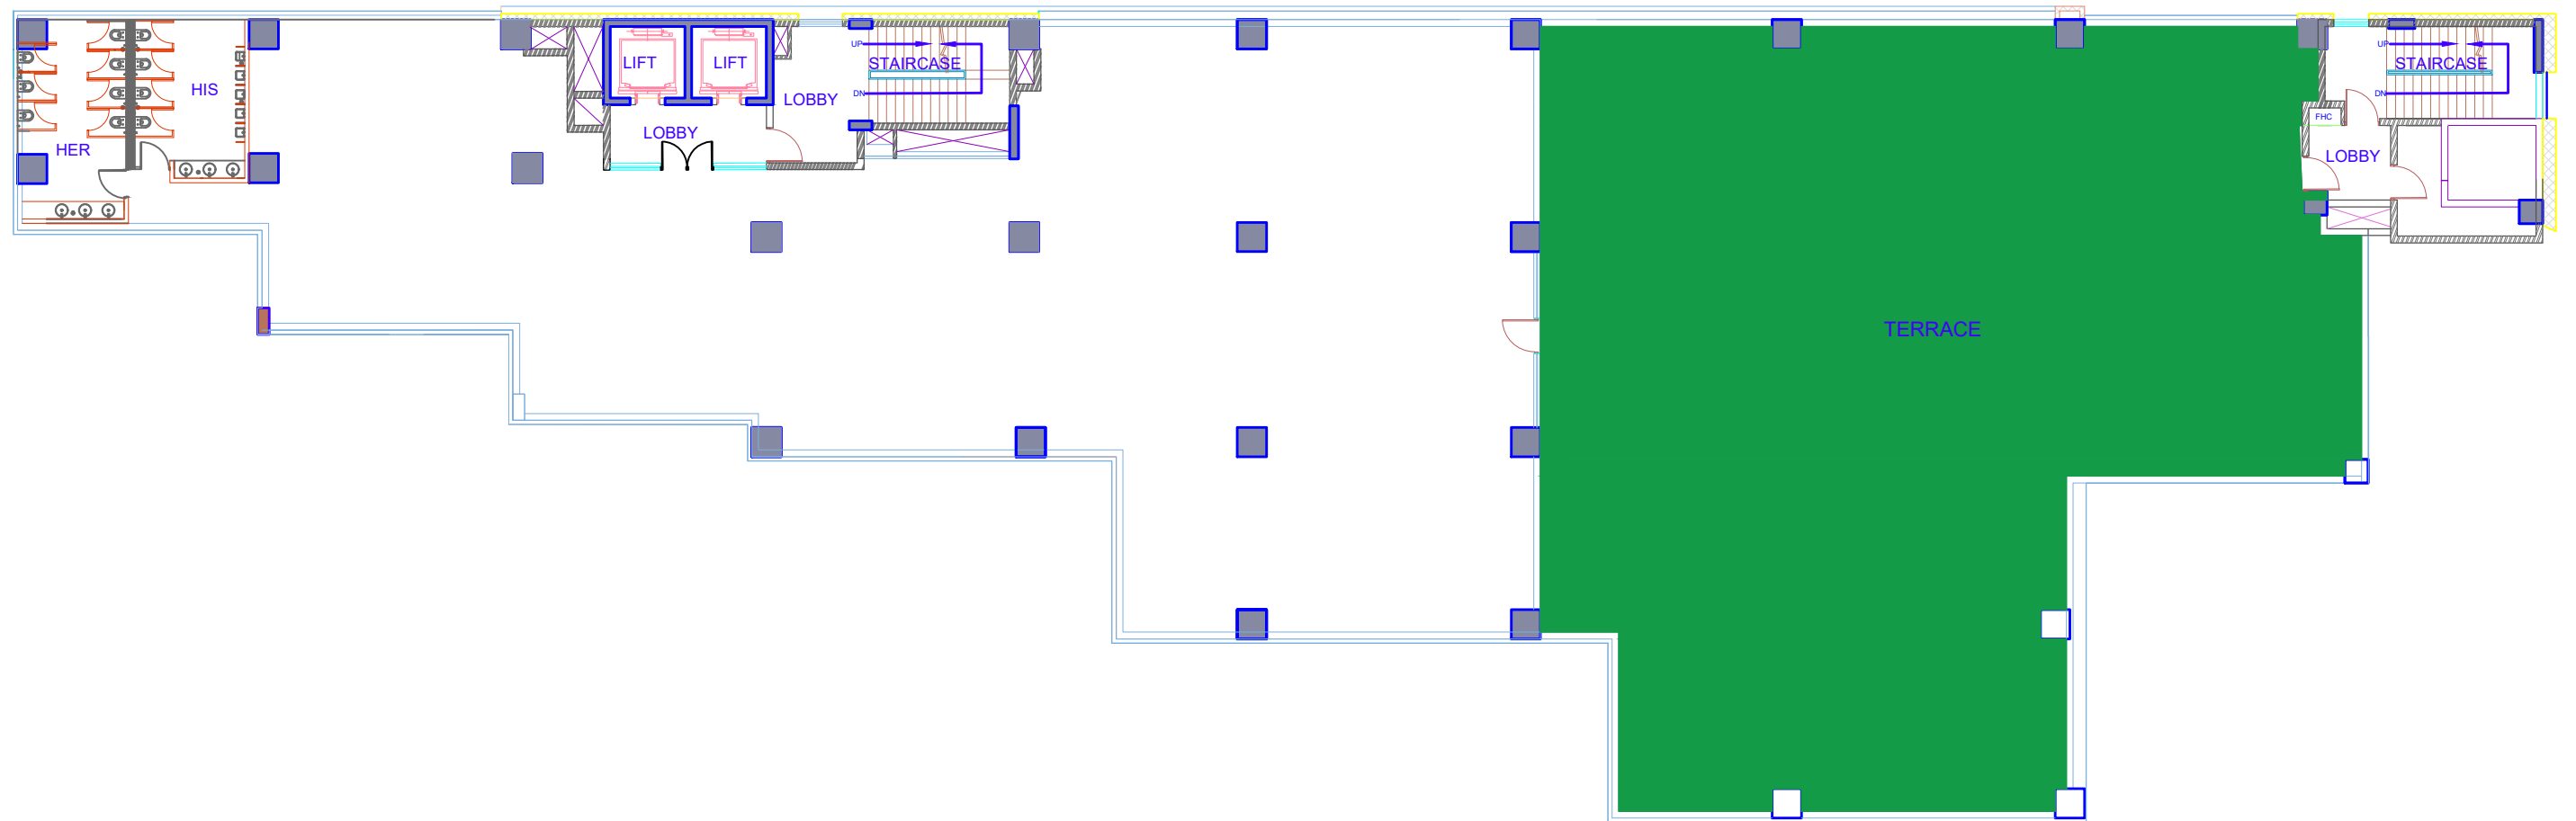

PROJECT :


**GOOD EARTH  
BUSINESS BAY 1**

Notes:-

1. THIS DRAWING AND DESIGN IS THE PROPERTY OF THE GOOD EARTH.
2. NO PORTION MAY BE USED OR REPRODUCED WITHOUT THEIR WRITTEN PERMISSION.
3. ALL DIMENSIONS ARE TO BE VERIFIED ONSITE BY THE CONTRACTOR.
4. ANY DISCREPANCIES ARE TO BE REPORTED TO THE ARCHITECT IMMEDIATELY.
5. ALL DIMENSIONS ARE TO BE READ NOT SCALED.
6. ALL INDICATED LEVELS ARE FINISHED LEVELS.
7. ALL LATEST REVISION DRAWINGS TO BE USED AND ALL PREVIOUS DRAWINGS TO BE CANCELED.
8. ALL AS BUILT DIMENSIONS TO BE VERIFIED BY THE REQUISITE ENGINEER AND TO BE NOTIFIED FOR THE DISCREPANCIES.
9. DRAWINGS TO BE READ IN CONJUNCTION WITH THE SPECIFICATIONS AND CONDITIONS OF CONTRACT

DRAWING TITLE:

**10TH FLOOR**

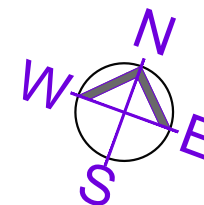

DRAWING NO :	DATE :	SCALE :
AI-101	31.05.24	N.T.S.
REMARKS :-	DRAWN BY-	CHECKED BY-
R0	RITU	